


AS
GROUND FLOOR PLAN

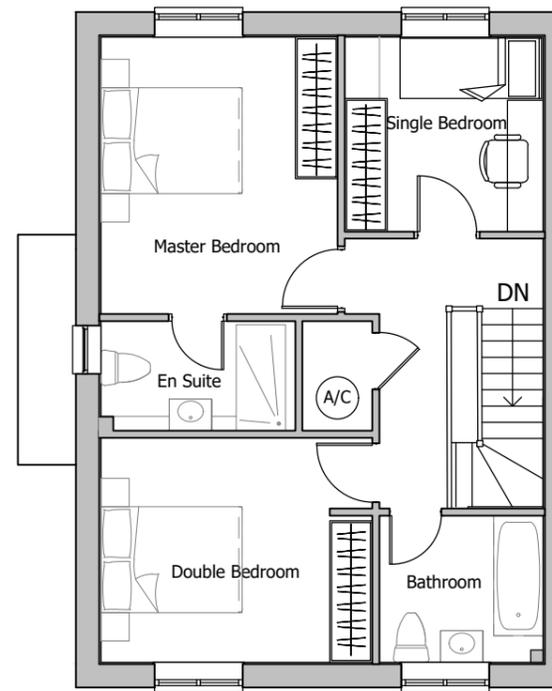

FIRST FLOOR PLAN

PLOT NUMBERS:
 AS: 17, 63, 65, 72, 75, 79, 102
 OPP: 55, 58, 60, 66, 69, 89, 110

REFER TO SITE LAYOUT MATERIAL PLAN
 PA-P10-017 FOR INDIVIDUAL PLOT MATERIALS

PARKING	
ON PLOT DRIVEWAY	1
GARAGE/CAR PORT	1

GENERAL PRINCIPLE PARKING PROVISION
 REFER TO SITE LAYOUT HOUSING MIX
 A-P10-015 FOR INDIVIDUAL PLOT SITUATIONS



PLANNING

Project
**LAND AT TEVERSHAM ROAD
 FULBOURN**

Drawing Title
**HOUSE TYPE E
 FLOOR PLANS**

Date 15.07.19 Scale 1:100 Drawn by WL Check by ST

Project No 28815 Drawing No 28815-P11-50 Revision -

Note: Window positions and sizes may vary slightly dependent on house type character area location (internal layout is constant). This floor plan reflects the Village Lane character area variant. Please refer to general arrangement elevation drawings (P-13 series) for each character area.



Planning • Master Planning & Urban Design • Architecture •
 Landscape Planning & Design • Environmental Planning • Graphic
 Communication • Public Engagement • Development Economics

bartonwillmore.co.uk



Offices at Birmingham Bristol Cambridge Cardiff Ebbsfleet Edinburgh
 Glasgow Leeds London Manchester Newcastle Reading Southampton