


AS
GROUND FLOOR PLAN

BAY WINDOW
VARIANT TO
PLOTS 4, 40,
94, 97, 104

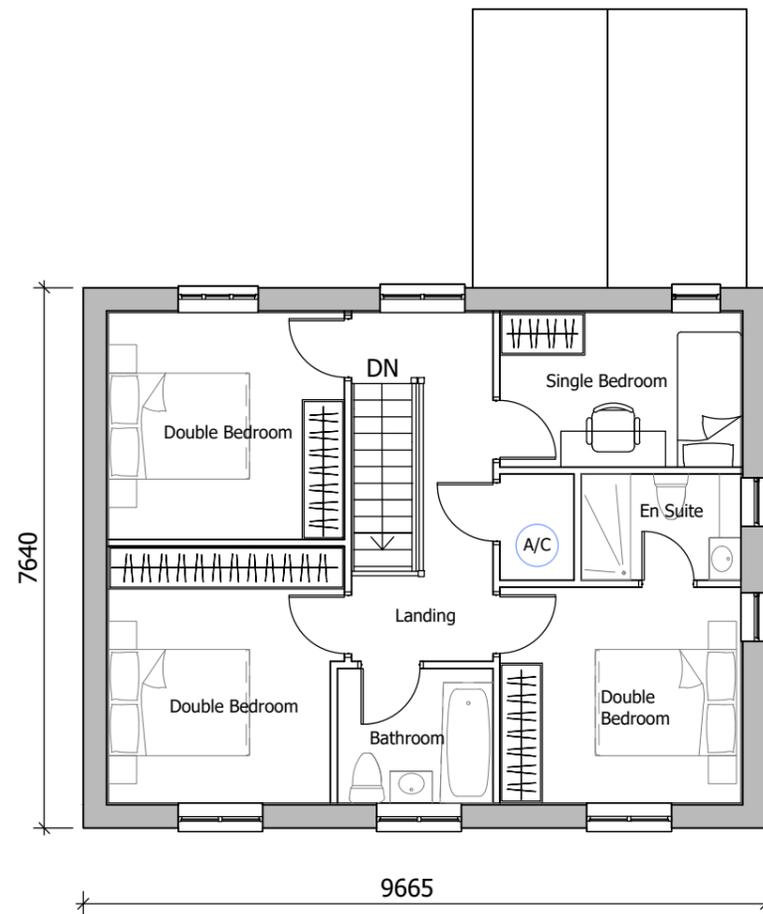

FIRST FLOOR PLAN

BAY WINDOW
VARIANT TO
PLOT 40

PLOT NUMBERS:
AS: 4, 40, 97
OPP: 94, 104, 106

REFER TO SITE LAYOUT MATERIAL PLAN
PA-P10-017 FOR INDIVIDUAL PLOT MATERIALS

PARKING	
ON PLOT DRIVEWAY	1
GARAGE/CAR PORT	1

GENERAL PRINCIPLE PARKING PROVISION
REFER TO SITE LAYOUT HOUSING MIX
A-P10-015 FOR INDIVIDUAL PLOT SITUATIONS



PLANNING

Project
**LAND AT TEVERSHAM ROAD
FULBOURN**

Drawing Title
**HOUSE TYPE G
FLOOR PLANS**

Date 15.07.19 Scale 1:100 Drawn by WL Check by ST

Project No 28815 Drawing No 28815-P11-70 Revision -

Note: Window positions and sizes may vary slightly dependent on house type character area location (internal layout is constant). This floor plan reflects the Village Lane character area variant. Please refer to general arrangement elevation drawings (P-13 series) for each character area.

**BARTON
WILLMORE**

Planning • Master Planning & Urban Design • Architecture •
Landscape Planning & Design • Environmental Planning • Graphic
Communication • Public Engagement • Development Economics

bartonwillmore.co.uk



Offices at Birmingham Bristol Cambridge Cardiff Ebbsfleet Edinburgh
Glasgow Leeds London Manchester Newcastle Reading Southampton