



First Floor Plan

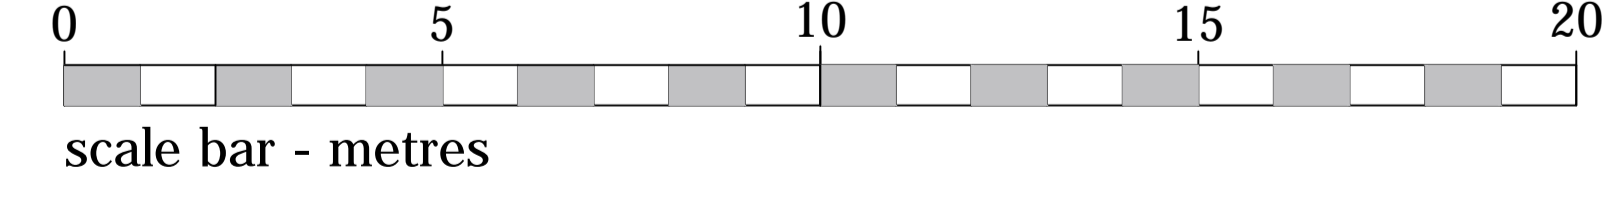

FLAT MIX:

1 BED APARTMENTS	= 09
2 BED APARTMENTS	= 05
TOTAL	= 14

- 1 BED APARTMENTS
 - 2 BED APARTMENTS
 - COMMUNAL AREAS

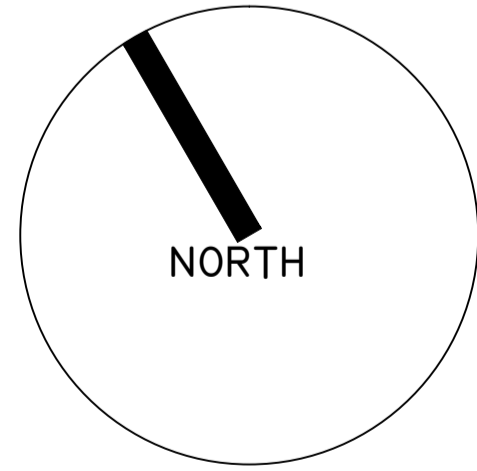

planning issues
TOWN PLANNING AND ARCHITECTURAL DESIGN

Gideon Lemberg RIBA

Design Director
Churchill House * Albion Park
Hoffield Road * St Albans AL4 0LA
Telephone: 01727 733650
Fax: 01727 733651
E-mail: design@planningissues.co.uk

Client

Churchill Retirement Living

Project Title
PROPOSED RETIREMENT HOUSING
Station Road,
Great Shefford,
Cambridge, CB22 5LR

Drawing Title
FIRST FLOOR PLAN

Scale	I:100 @ A1	Date	01.11.21
Drawn	MJS/EKS	Checked	GSL
Drawing No.	40040GS/PA03	Rev.	