
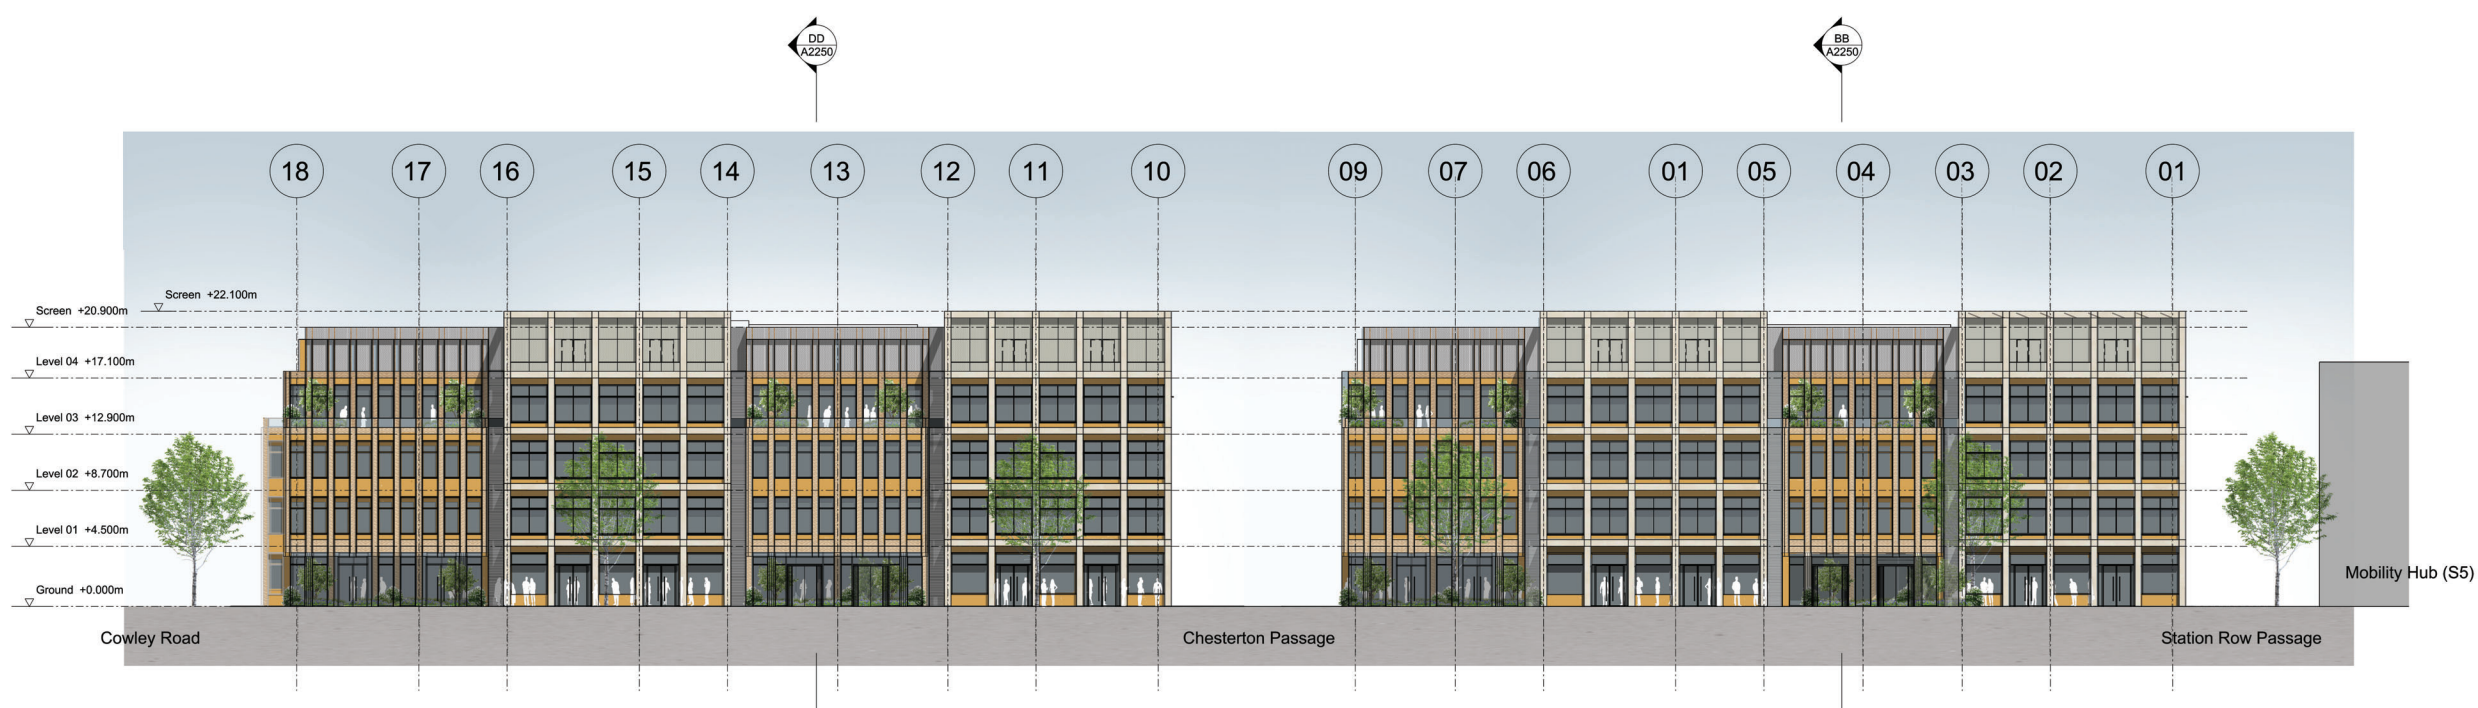


General Notes  
 1. Dimensions are in millimetres unless stated otherwise.  
 2. Levels are in metres AOD unless stated otherwise.  
 3. Dimensions govern. Do not scale off drawing.  
 4. All dimensions to be verified on site before proceeding.  
 5. All discrepancies to be notified in writing to Make Limited.  
 © Make Limited 2022

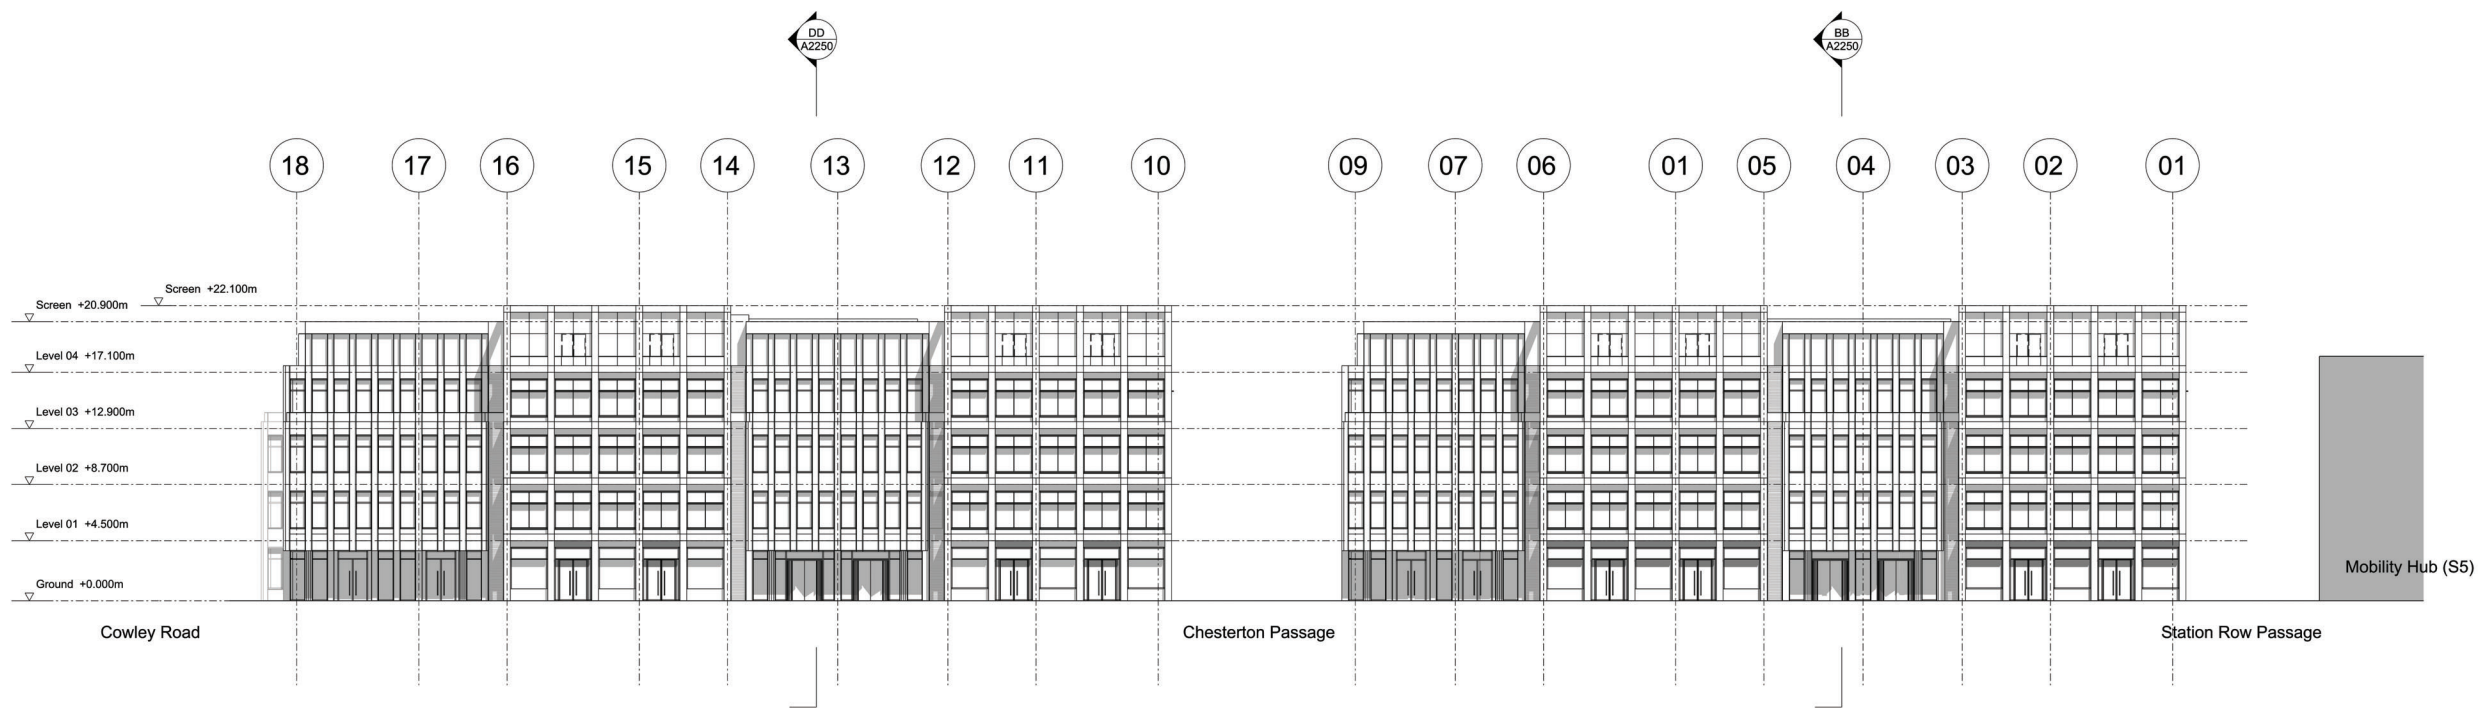

Illustrative rendered elevation - please note planting is indicative, refer to landscape architect's plans for location and details

3 Station Row S7 laboratory

1 Station Row S6 laboratory



00	27.05.22	Planning submission	GW
Rev	Date	Reason For Issue	Chk

**FOR PLANNING**

DRAWING STATUS

**make**  
 32 Cleveland Street  
 London, W1T 4JY  
 tel +44 (0) 20 7636 5151  
 info@makearchitects.com  
 www.makearchitects.com

Client

**BROOKGATE**



Project  
 Cambridge North Masterplan

Drawing Title  
 S6 and S7 Combined North-West Elevation

Scale	Paper Size	Date
1: 200	@A0	27.05.22

Project No.	Draw No.	Rev No.
1818	PA2150	00