



FIRST FLOOR PLAN

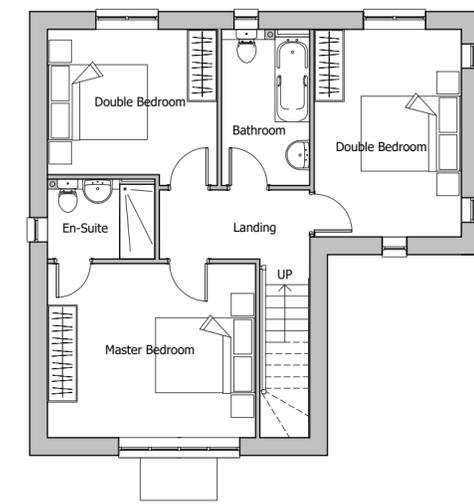


FIRST FLOOR PLAN

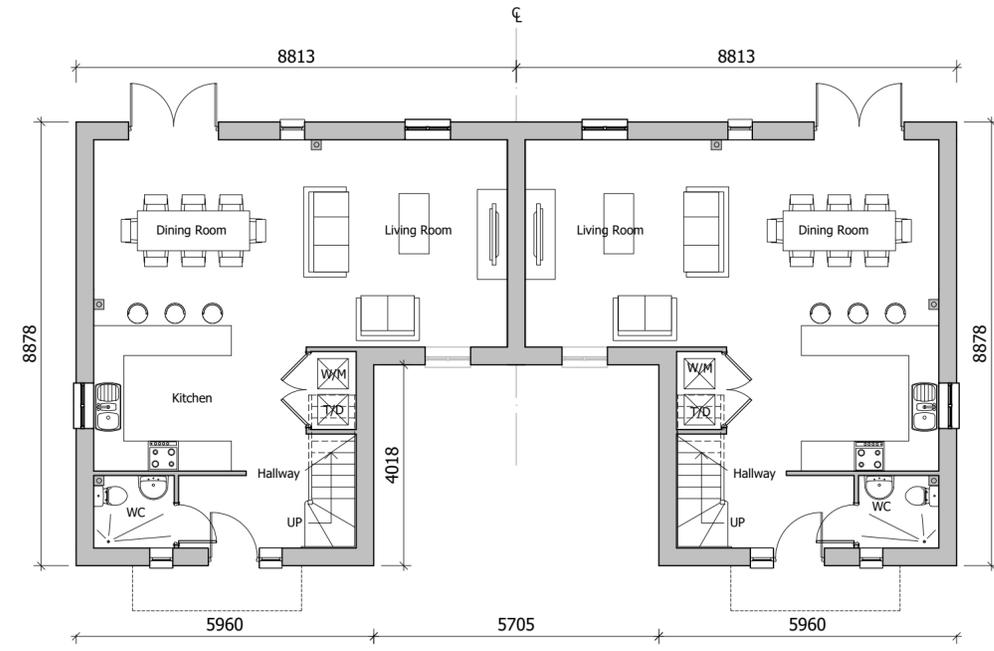

AS  
GROUND FLOOR PLAN

PLOT NUMBERS:  
AS: 63, 73  
OPP: 62, 72

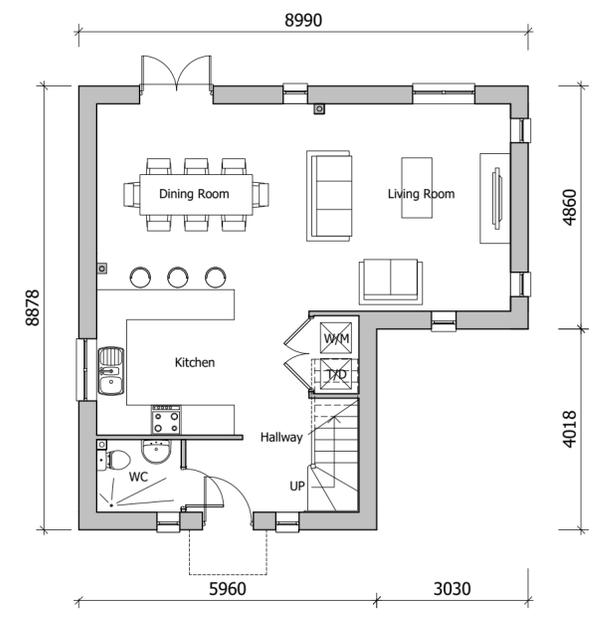

AS  
GROUND FLOOR PLAN

PLOT NUMBERS:  
AS: 1

PLOT NUMBERS:  
AS: 1, 63, 73  
OPP: 62, 72

REFER TO SITE LAYOUT MATERIAL PLAN  
A-P10-017 FOR INDIVIDUAL PLOT MATERIALS

PARKING	
ON PLOT DRIVEWAY	1
GARAGE/CAR PORT	1

GENERAL PRINCIPLE PARKING PROVISION  
REFER TO SITE LAYOUT HOUSING MIX  
A-P10-015 FOR INDIVIDUAL PLOT SITUATIONS

SCALE 1:100

## PLANNING

Project  
**LAND AT TEVERSHAM ROAD  
FULBOURN**

Drawing Title  
**HOUSE TYPE D  
FLOOR PLANS**

Date	Scale	Drawn by	Check by
15.07.19	1:100@A2	WL	ST
Project No	Drawing No	Revision	
28815	28815-P11-40	P1	

Note: Window positions and sizes may vary slightly dependent on house type character area location (internal layout is constant). This floor plan reflects the Village Street character area variant. Please refer to general arrangement elevation drawings (P-13 series) for each character area.



Planning • Master Planning & Urban Design • Architecture •  
Landscape Planning & Design • Environmental Planning • Graphic  
Communication • Public Engagement • Development Economics

bartonwillmore.co.uk



Offices at Birmingham Bristol Cambridge Cardiff Ebbw Vale Edinburgh  
Glasgow Leeds London Manchester Newcastle Reading Southampton