


The scaling of this drawing cannot be assured

Revision - Revisions undertaken to LPA consultation responses and feedback  
 Date 28.02.20 Drn ROR Ckd ST


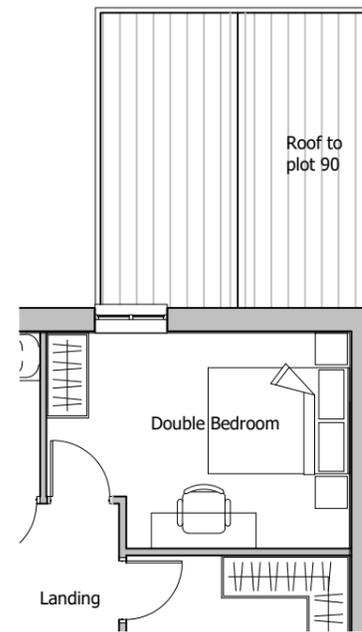


PLOT NUMBERS:  
 AS: 87, 89, 90  
 OPP: 98

REFER TO SITE LAYOUT MATERIAL PLAN  
 A-P10-017 FOR INDIVIDUAL PLOT MATERIALS

PARKING	
ON PLOT DRIVEWAY	1
GARAGE/CAR PORT	1

GENERAL PRINCIPLE PARKING PROVISION  
 REFER TO SITE LAYOUT HOUSING MIX  
 A-P10-015 FOR INDIVIDUAL PLOT SITUATIONS

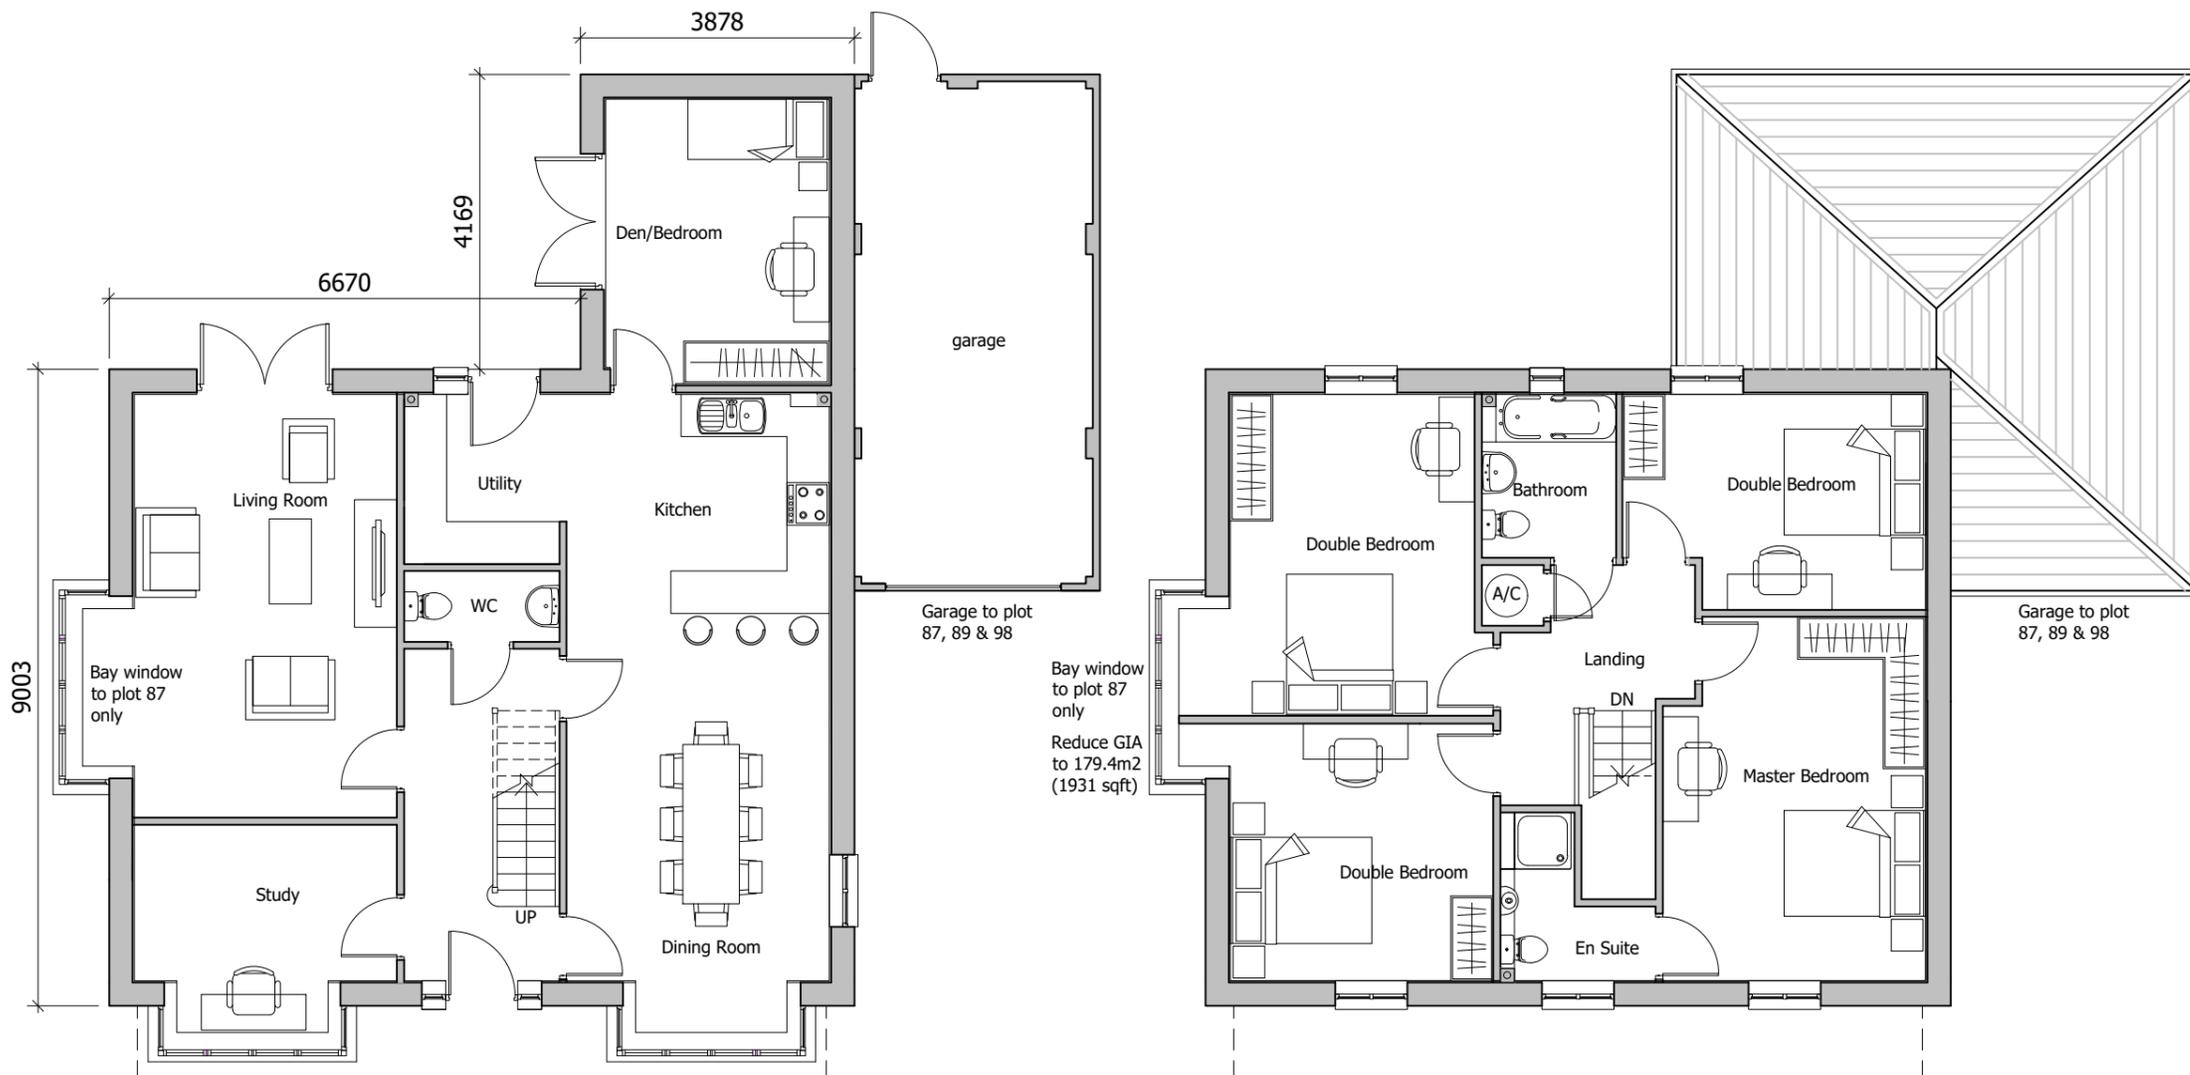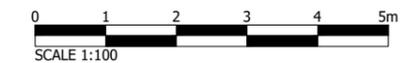

AS  
 GROUND FLOOR PLAN

FIRST FLOOR PLAN

# PLANNING

Project  
**LAND AT TEVERSHAM ROAD  
 FULBOURN**

Drawing Title  
**HOUSE TYPE H1  
 FLOOR PLANS**

Date 07.01.20 Scale 1:100@A3 Drawn by PL Check by ROR  
 Project No 28815 Drawing No 28815-P11-81 Revision -



Planning • Master Planning & Urban Design • Architecture •  
 Landscape Planning & Design • Environmental Planning • Graphic  
 Communication • Public Engagement • Development Economics

bartonwillmore.co.uk



Offices at Birmingham Bristol Cambridge Cardiff Ebbsfleet Edinburgh  
 Glasgow Leeds London Manchester Newcastle Reading Southampton