


The scaling of this drawing cannot be assured

Revision	Date	Drn	Ckd
-	Planning application submission	30.08.19	EM CB
P1	Revisions undertaken to LPA consultation responses and feedback	28.02.20	ROR ST
P2	Ground floor WC window amended	08.06.20	ROR PN




FRONT ELEVATION

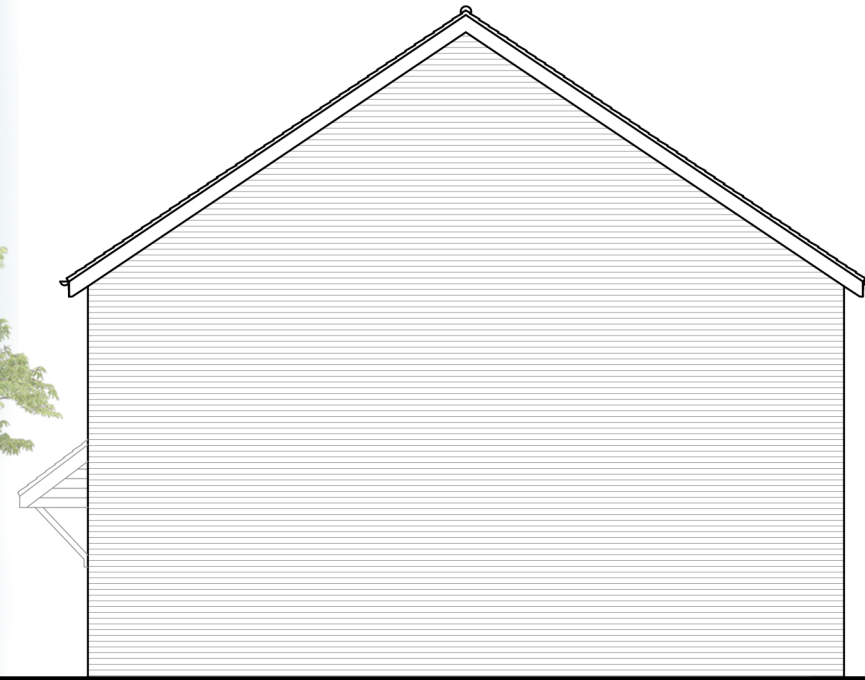

SIDE ELEVATION 1




REAR ELEVATION

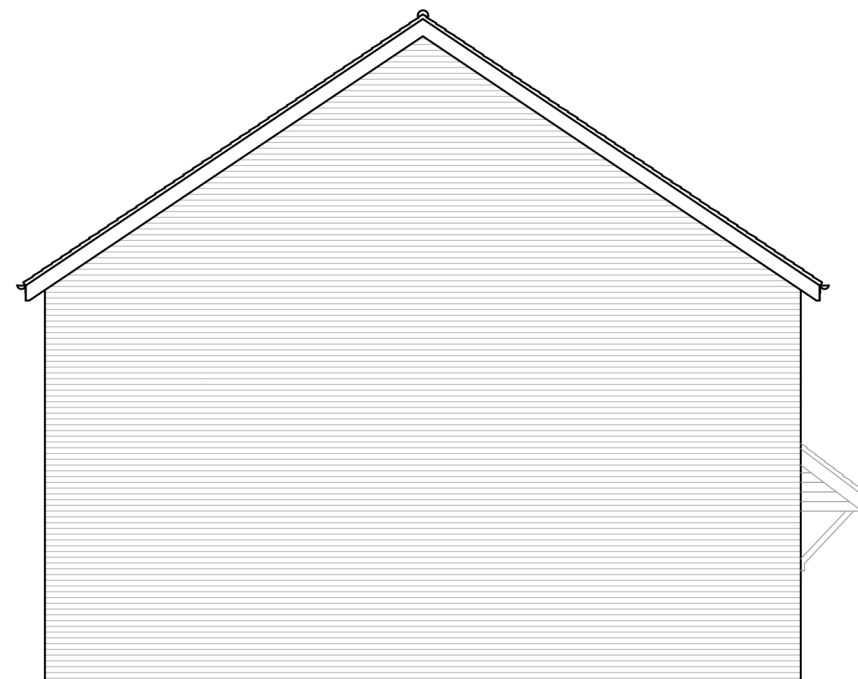

SIDE ELEVATION 2

PLOT NUMBERS:
AS: 18
OPP: 19

REFER TO SITE LAYOUT MATERIAL PLAN
A-P10-017 FOR INDIVIDUAL PLOT MATERIALS

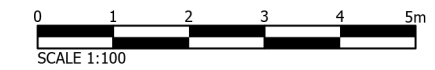

PLANNING

Project
**LAND AT TEVERSHAM ROAD
FULBOURN**

Drawing Title
**HOUSE TYPE C
ELEVATIONS (VILLAGE LANE)**

Date: 15.07.19
Scale: 1:100@A3
Drawn by: ROR
Check by: ST

Project No: 28815
Drawing No: 28815-P13-34
Revision: P2



Planning • Master Planning & Urban Design • Architecture •
Landscape Planning & Design • Environmental Planning • Graphic
Communication • Public Engagement • Development Economics

bartonwillmore.co.uk



Offices at Birmingham Bristol Cambridge Cardiff Ebbsfleet Edinburgh
Glasgow Leeds London Manchester Newcastle Reading Southampton