



The scaling of this drawing cannot be assured

Revision	Date	Drn	Ckd
-	30.08.19	EM	CB
P1	28.02.20	ROR	ST

Revisions undertaken to LPA consultation responses and feedback

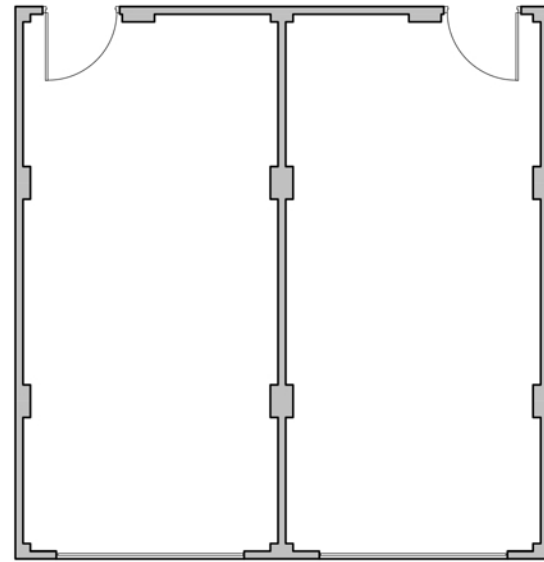

PLAN

 


ROOF PLAN



FRONT ELEVATION



REAR ELEVATION

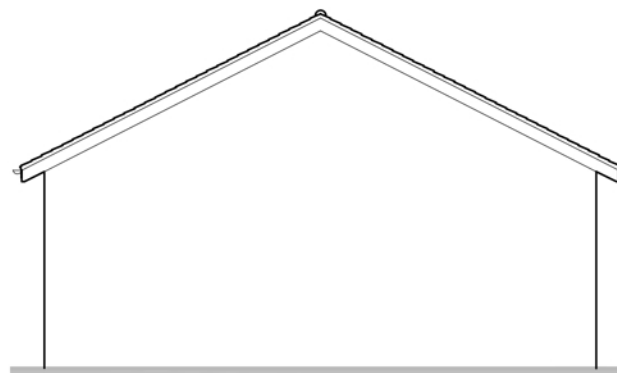

SIDE ELEVATION

DOUBLE GARAGE (FRONT TO BACK)

REFER TO SITE LAYOUT MATERIAL PLAN
A-P10-017 FOR INDIVIDUAL PLOT MATERIALS



SCALE 1:100

NOTE: Garage depths differ on site. Please refer to site layout, plots with cycle stores have a 6m depth garage, all other garages are 7m in depth

6x3.3m Internally
7x3.3m Internally
To comply with SCDC parking

PLANNING

Project
**LAND AT TEVERSHAM ROAD
FULBOURN**

Drawing Title
**DOUBLE GARAGE
PLANS & ELEVATIONS**

Date	Scale	Drawn by	Check by
04.09.19	1:100	LM	ER
Project No	Drawing No	Revision	
28815	A-P11-131	P1	

**BARTON
WILLMORE**

Planning • Master Planning & Urban Design • Architecture •
Landscape Planning & Design • Environmental Planning • Graphic
Communication • Public Engagement • Development Economics

bartonwillmore.co.uk



Offices at Birmingham Bristol Cambridge Cardiff Ebbsfleet Edinburgh
Glasgow Leeds London Manchester Newcastle Reading Southampton