


The scaling of this drawing cannot be assured

Revision	Date	Drn	Ckd
-	Planning application submission	30.08.19	EM CB
P1	Revisions undertaken to LPA consultation responses and feedback	28.02.20	ROR ST
P2	Plot numbers updated in line with revised layout to LPA comments	15.04.21	PL ROR



FRONT ELEVATION

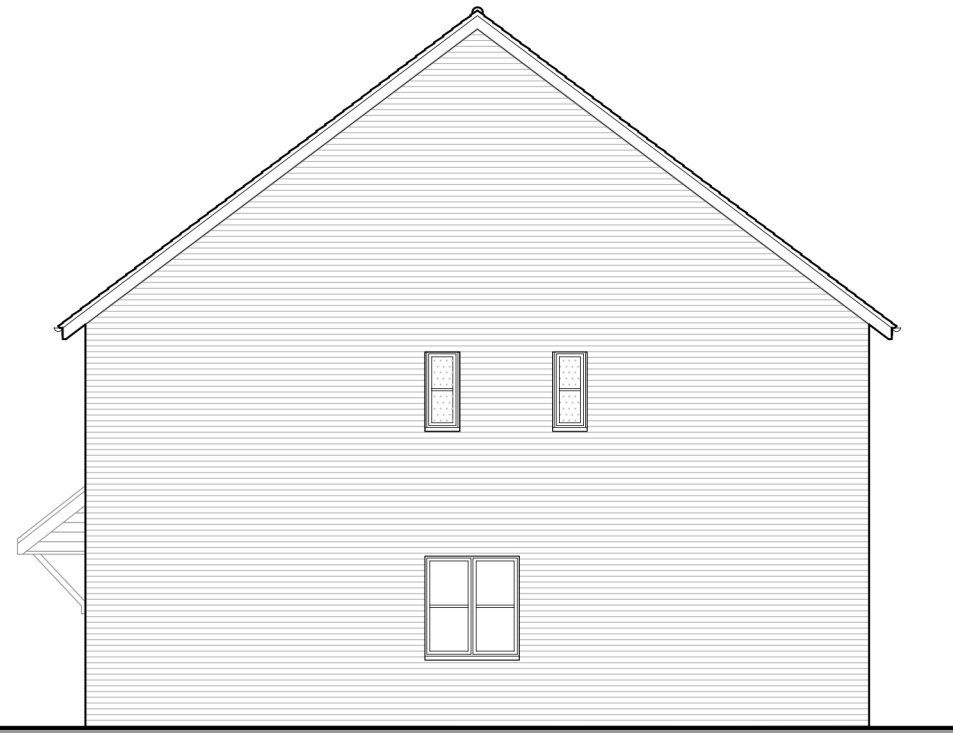

SIDE ELEVATION

PLOT NUMBERS:
(as single plots)
AS: 32
OPP: 31

REFER TO SITE LAYOUT MATERIAL PLAN
A-P10-017 FOR INDIVIDUAL PLOT MATERIALS




PLANNING

Project
**LAND AT TEVERSHAM ROAD
FULBOURN**


Drawing Title
**HOUSE TYPE A
ELEVATIONS (VILLAGE LANE)**

Date: 22.07.19
Scale: 1:100@A3
Drawn by: ER
Check by: CB

Project No: 28815
Drawing No: 28815-P13-12
Revision: P2

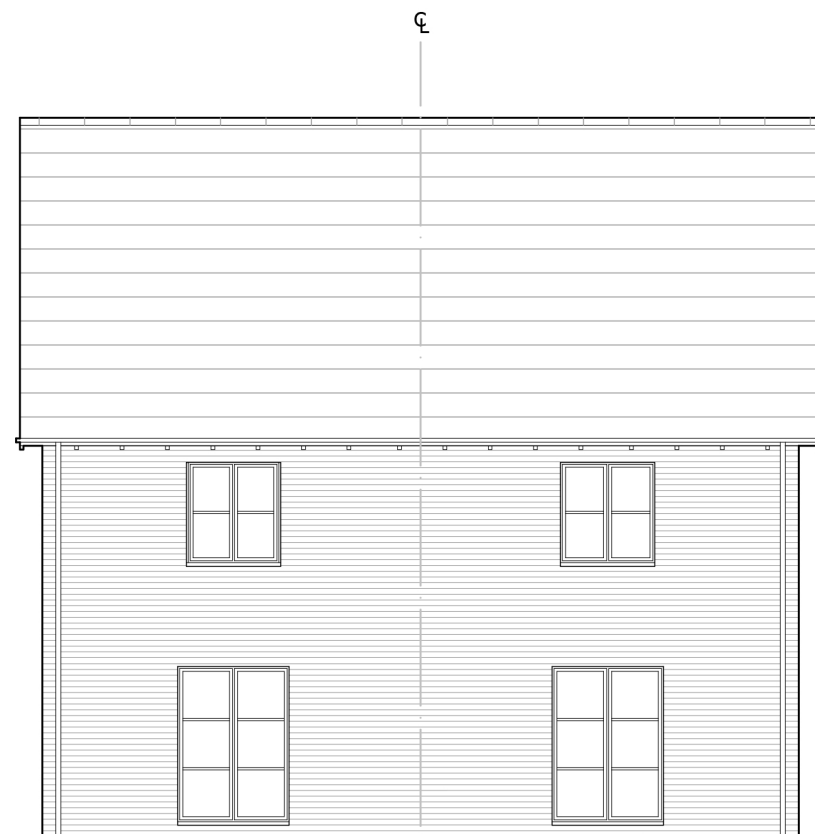

REAR ELEVATION

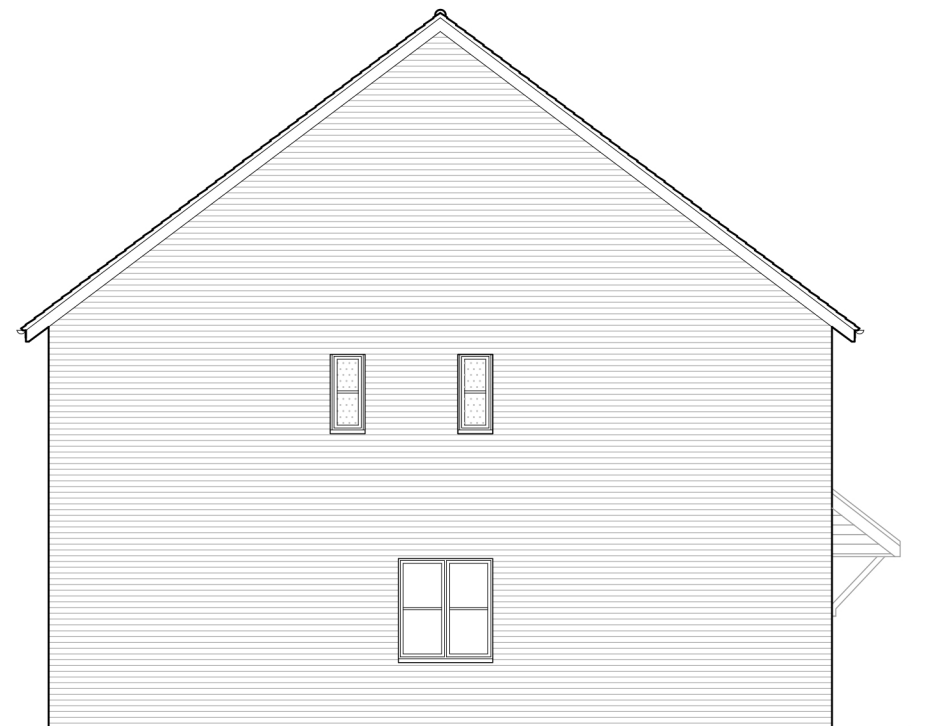

SIDE ELEVATION



Planning • Master Planning & Urban Design • Architecture •
Landscape Planning & Design • Environmental Planning • Graphic
Communication • Public Engagement • Development Economics

bartonwillmore.co.uk



Offices at Birmingham Bristol Cambridge Cardiff Ebbsfleet Edinburgh
Glasgow Leeds London Manchester Newcastle Reading Southampton