



Ground Floor Plan

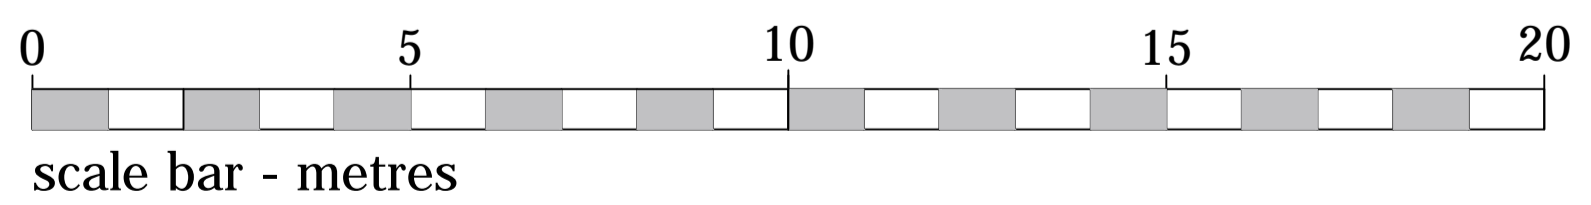

**FLAT MIX:**

1 BED APARTMENTS	= 06
2 BED APARTMENTS	= 05
<b>TOTAL</b>	<b>= 11</b>

- 1 BED APARTMENTS  
 - 2 BED APARTMENTS  
 - COMMUNAL AREAS

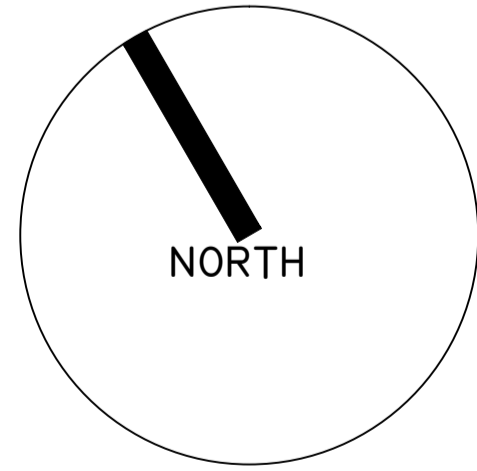

**planning issues**  
TOWN PLANNING AND ARCHITECTURAL DESIGN

Gideon Lemberg RIBA  
Design Director  
Churchill House \* Alton Park  
Hoffield Road \* St Albans AL4 0LA  
Telephone: 01727 733650  
Fax: 01727 733651  
E-mail: design@planningissues.co.uk

Client

**Churchill Retirement Living**

Project Title  
PROPOSED RETIREMENT HOUSING  
Station Road,  
Great Shefford,  
Cambridge, CB22 5LR

Drawing Title  
GROUND FLOOR PLAN

Scale	1:100 @ A1	Date	01.11.21
Drawn	MJS/EKS	Checked	GSL
Drawing No.	40040GS/PA02	Rev.	