




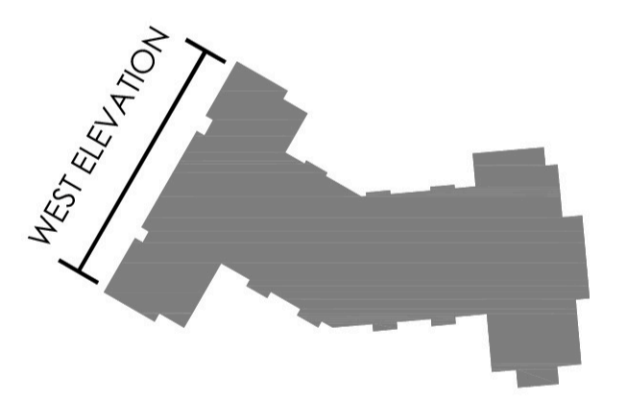

Station Road Elevation

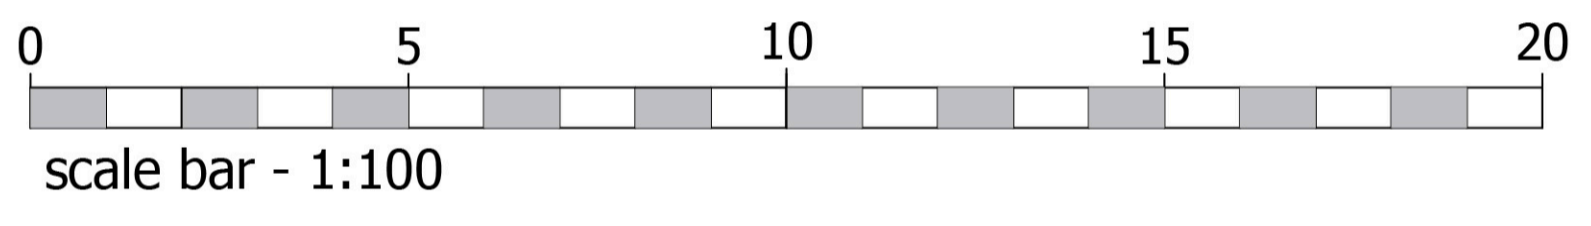

West Elevation

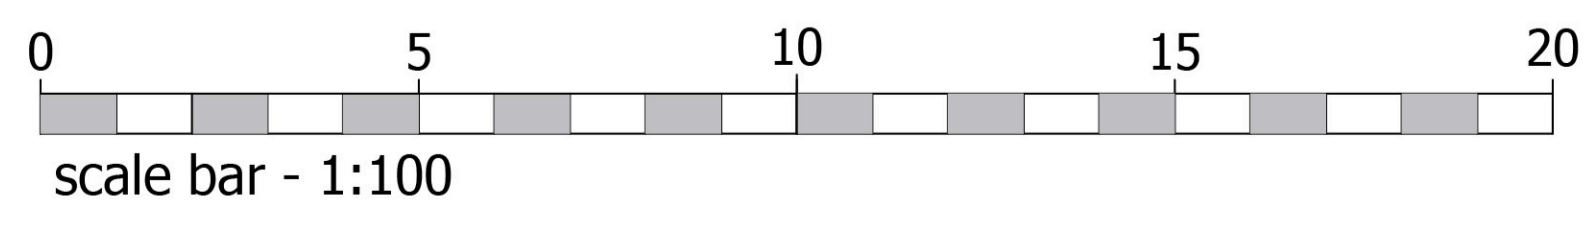

Material Schedule:

①	MAIN FACING BRICKWORK 1 -	Marshalls 'Mayfair Vintage' stock facing brick
②	WALL CLADDING -	Euroclad 'VIEO' standing seam wall cladding
③	RENDER -	Ivory 'K-rend or similar
④	ROOF TILE -	Blue / Grey concrete roof tile
⑤	STONE -	Recon. stone window surrounds and string course
⑥	WINDOWS / DOORS -	Grey UPVC windows
⑦	RAINWATER GOODS -	Black UPVC

planning issues
TOWN PLANNING AND ARCHITECTURAL DESIGN
Gideon Lemberg RIBA
Design Director
Churchill House * Albans Park
Hatfield Road * St Albans AL4 6LA
Telephone: 01727 733650
Fax: 01727 733651
E-mail: design@planningissues.co.uk

Client
Churchill Retirement Living

Project Title
PROPOSED RETIREMENT HOUSING
Station Road,
Great Shelford,
Cambridge, CB22 5LR

Drawing Title
ELEVATIONS 1

Scale 1:100 @ A1 Date 01.11.21
Drawn MJS/EKS Checked GSL
Drawing No. Rev.
40040GS/PA06