




South Elevation

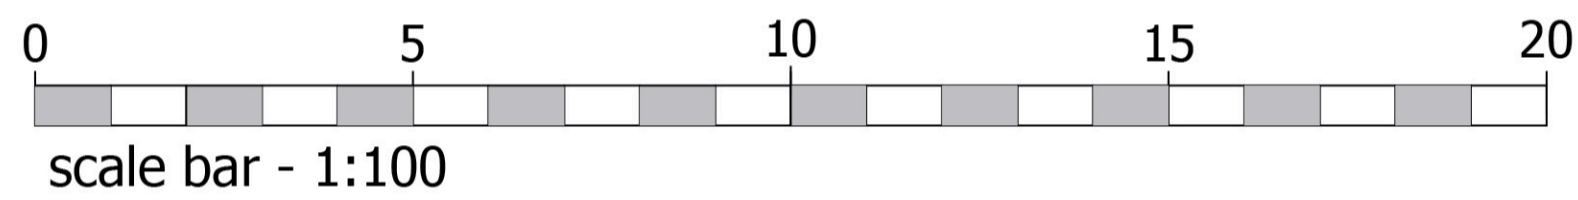


Material Schedule:

- ① MAIN FACING BRICKWORK 1 - Marshalls 'Mayfair Vintage' stock facing brick
- ② WALL CLADDING - Euroclad 'VIEO' standing seam wall cladding
- ③ RENDER - Ivory 'K'-rend or similar
- ④ ROOF TILE - Blue / Grey concrete roof tile
- ⑤ STONE - Recon. stone window surrounds and string course
- ⑥ WINDOWS / DOORS - Grey UPVC windows
- ⑦ RAINWATER GOODS - Black UPVC



North Elevation

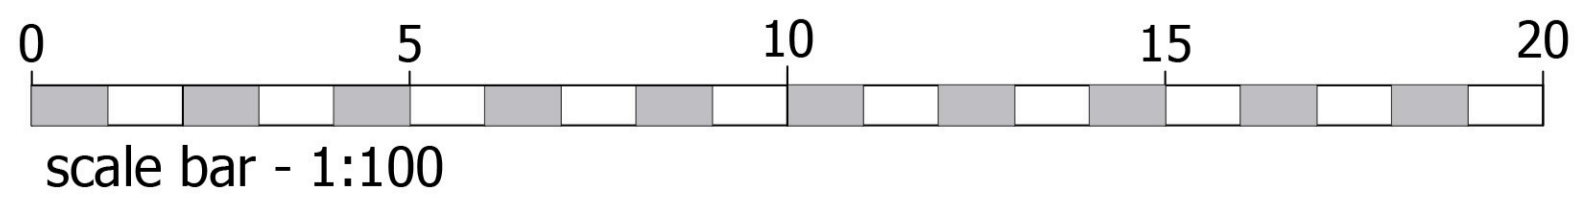

- ④
- ②
- ⑦
- ①
- ⑤
- ③
- ⑥

planning issues
TOWN PLANNING AND ARCHITECTURAL DESIGN
Gideon Lemberg RIBA
Design Director
Churchill House * Alban Park
Hatfield Road * St Albans AL4 0LA
Telephone: (01727) 733650
Fax : (01727) 733651
E-mail: design@planningissues.co.uk

Client
Churchill Retirement Living

Project Title
PROPOSED RETIREMENT HOUSING
Station Road,
Great Shelford,
Cambridge, CB22 5LR

Drawing Title
ELEVATIONS 2

Scale: 1:100 @ A1 Date: 01.11.21
Drawn: MJS/EKS Checked: GSL
Drawing No.: 40040GS/PA07 Rev.

