




This document should not be relied on or used in circumstances other than those for which it was prepared and for which Chris Blandford Associates was commissioned. Chris Blandford Associates accepts no responsibility for this document to any other party other than the person by whom it was commissioned.

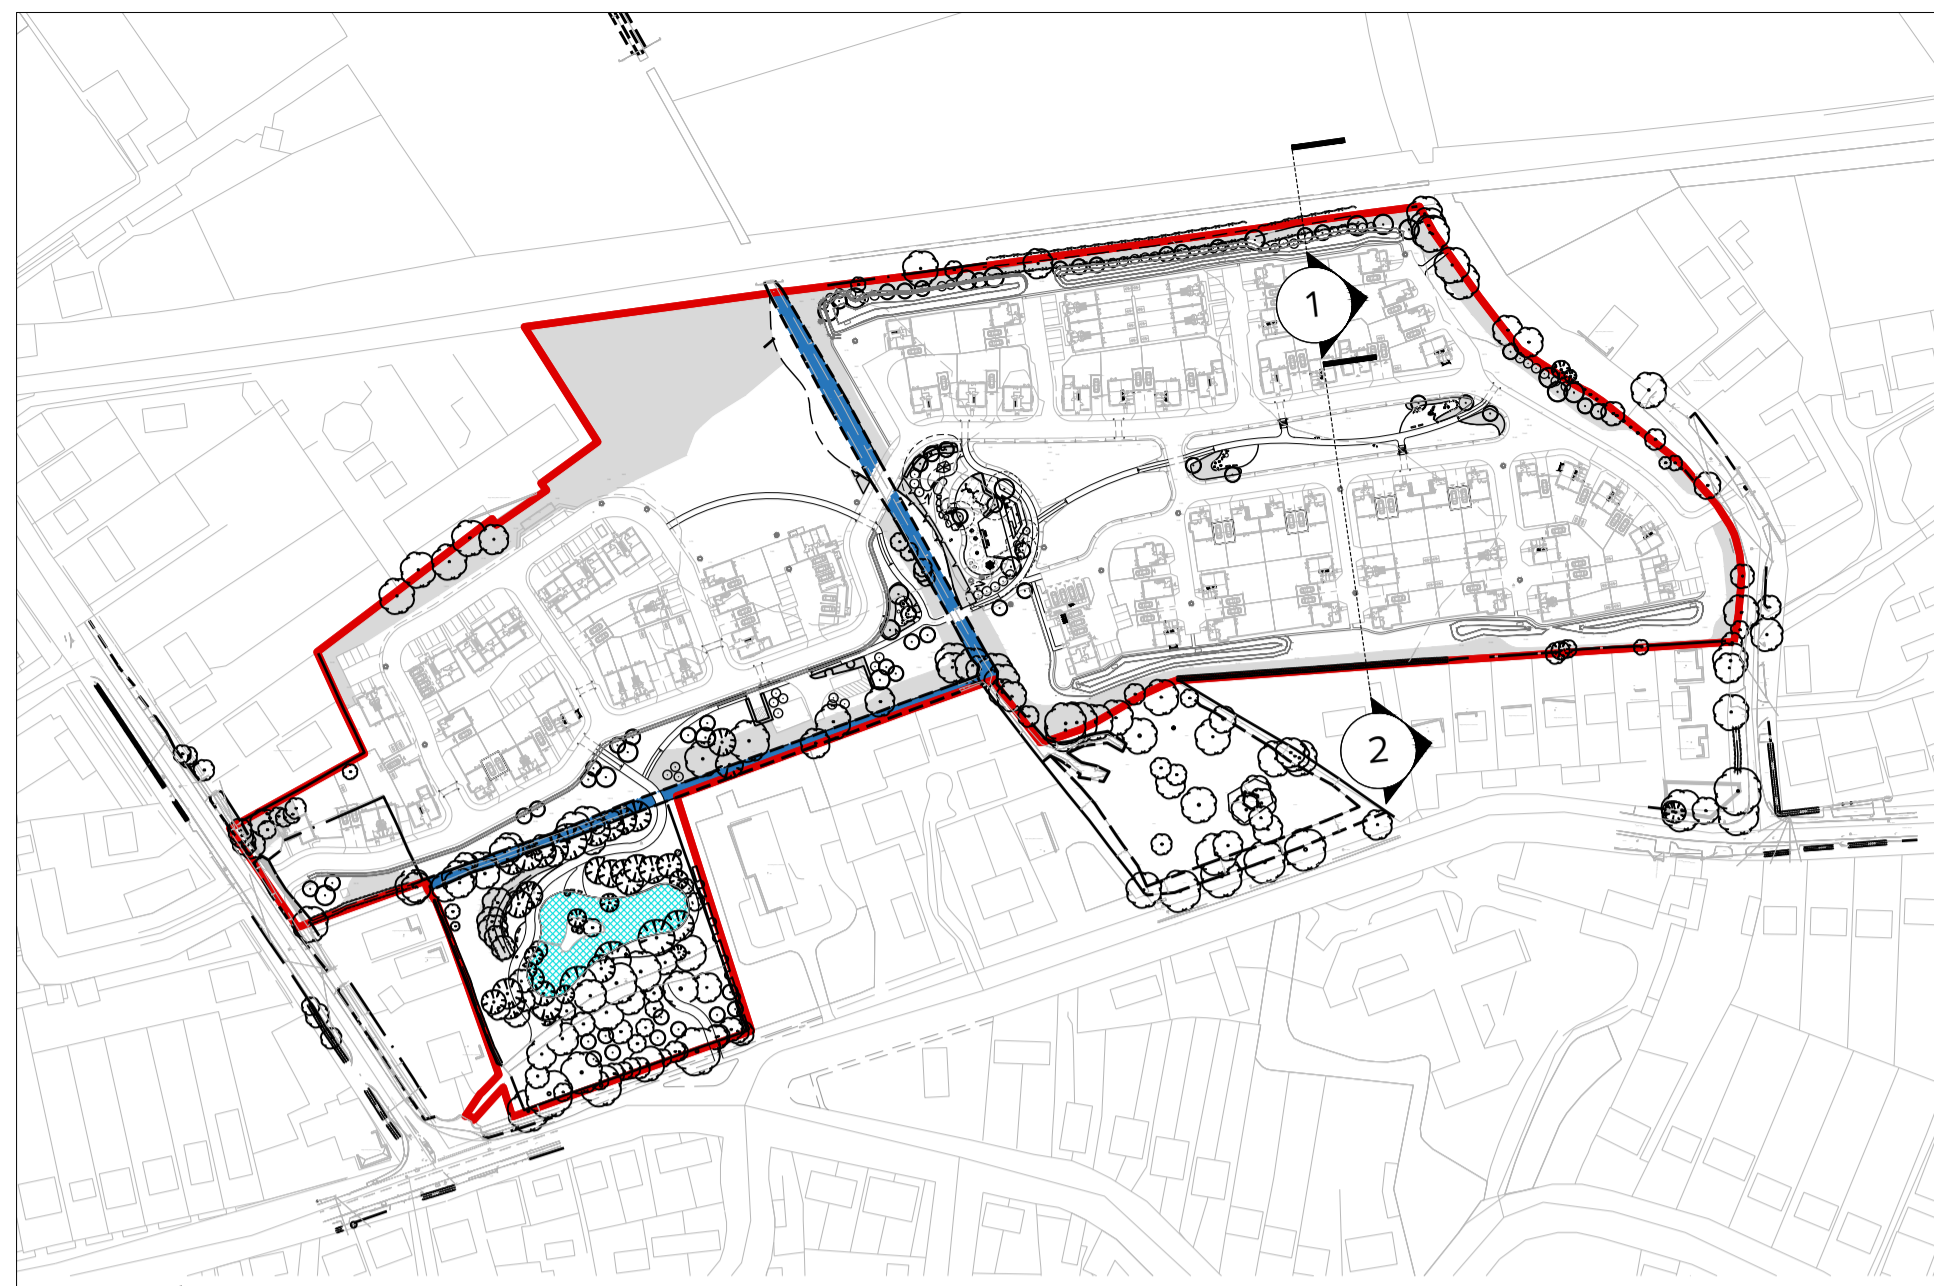


Key Plan

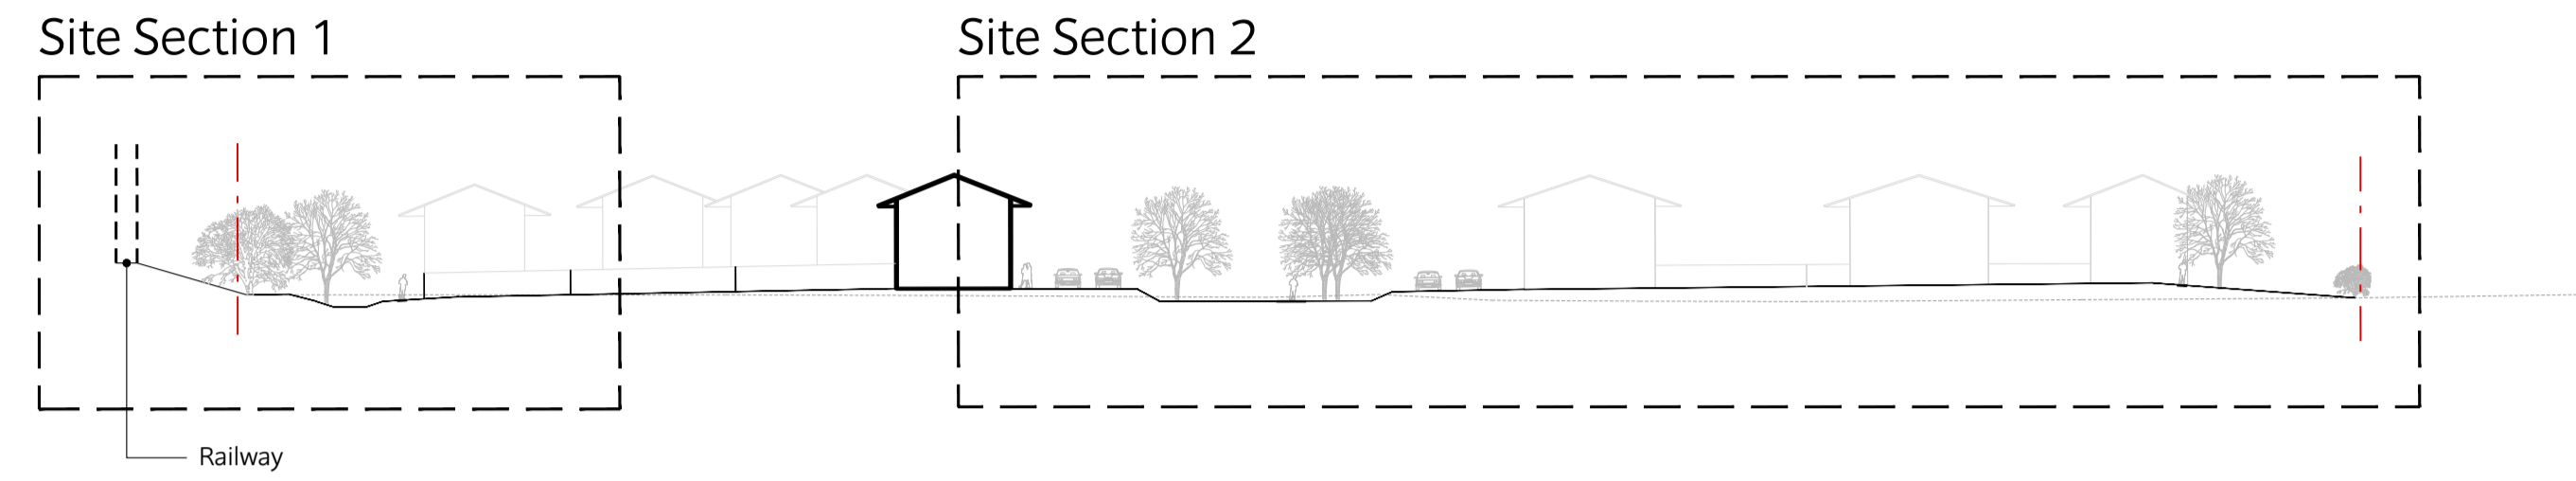

Key Section

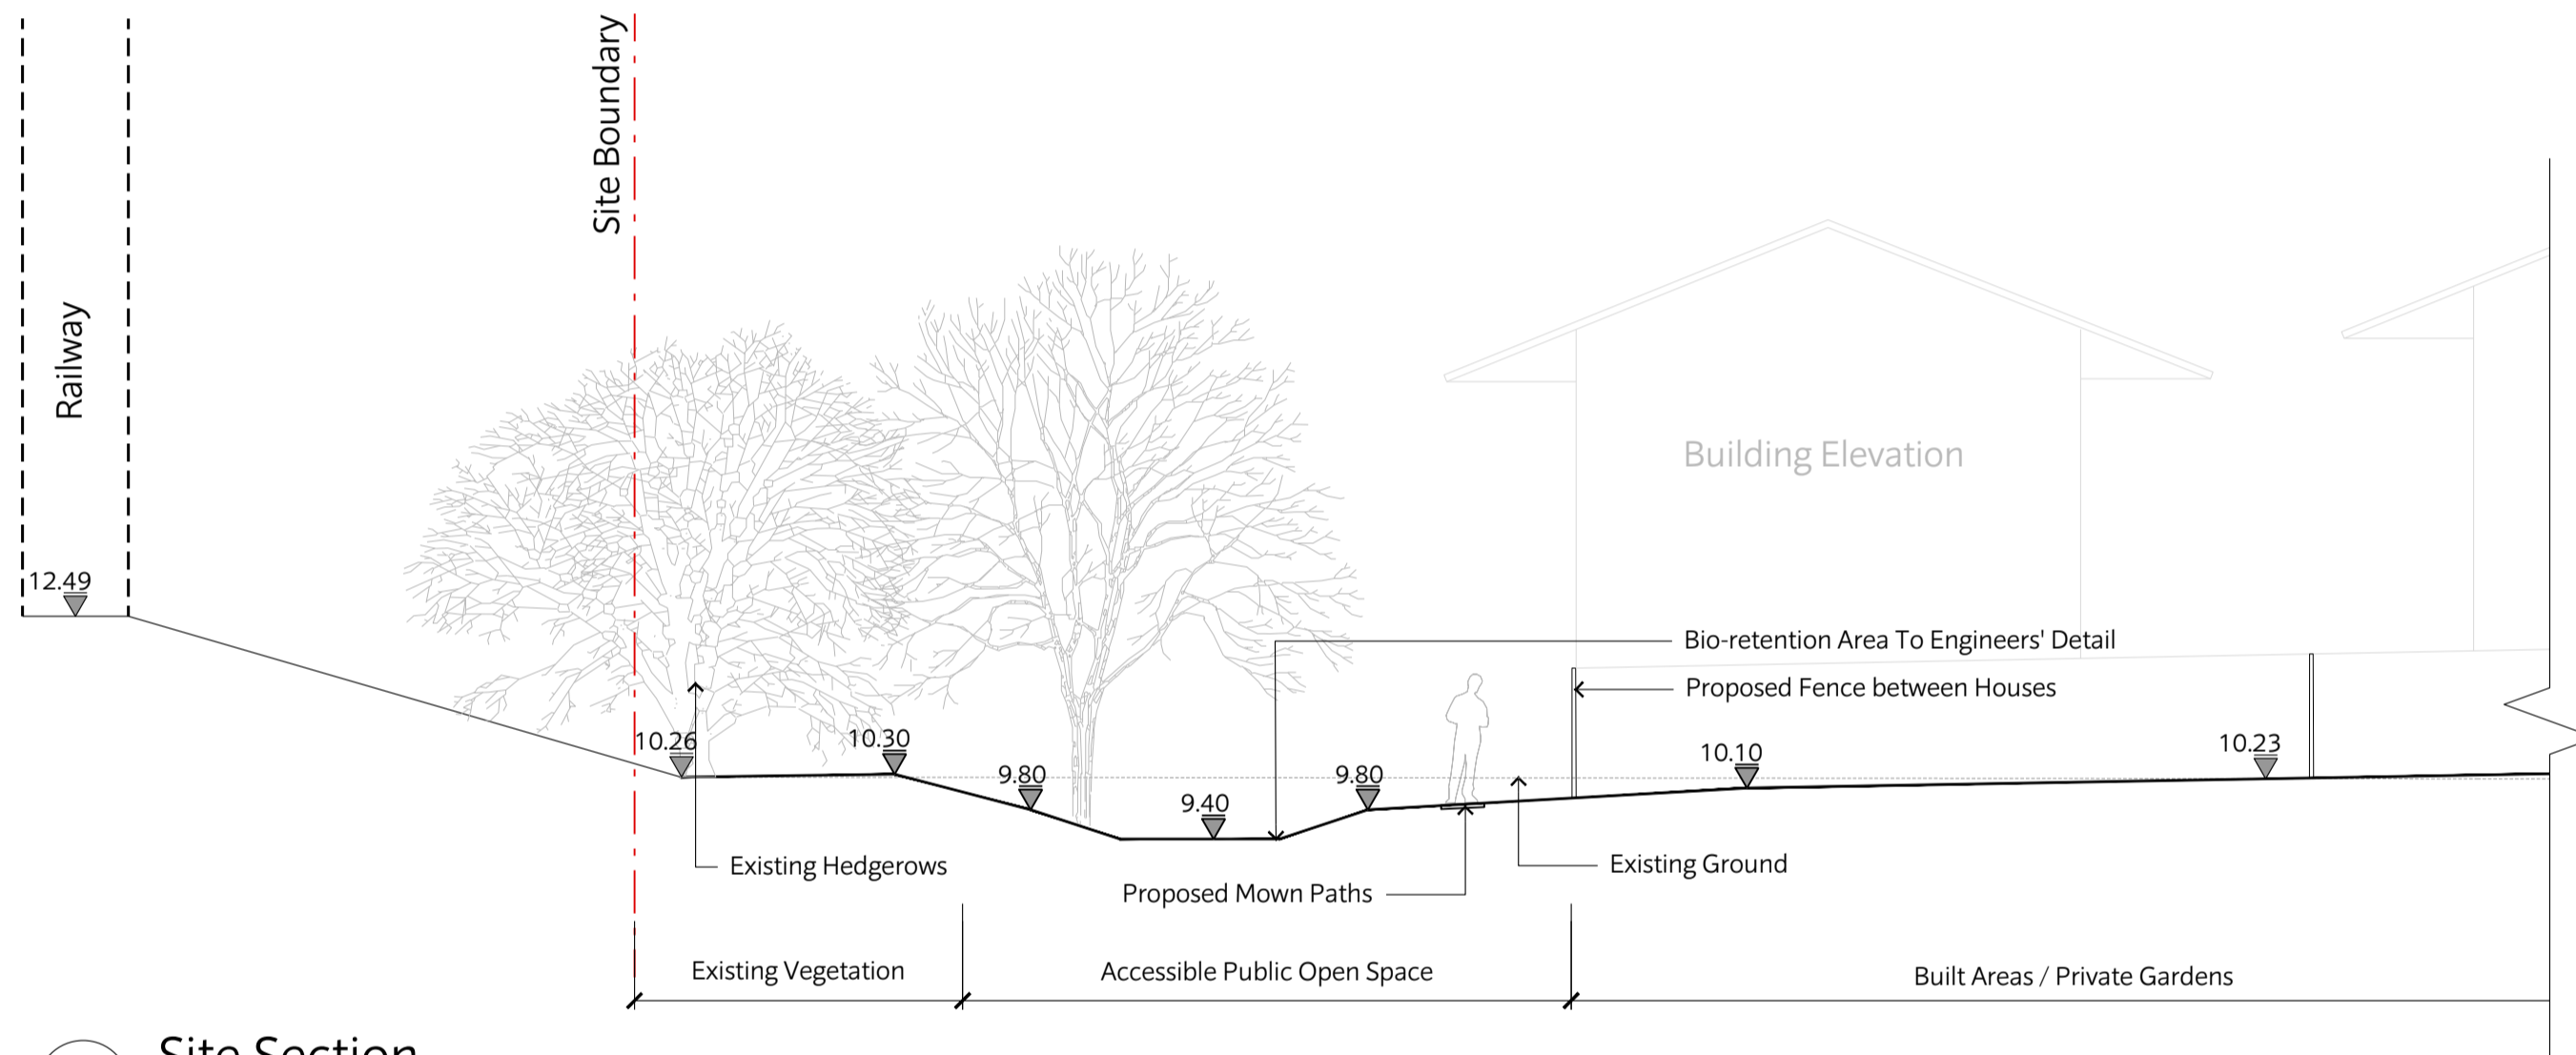

1 Site Section  
Scale: 1:100

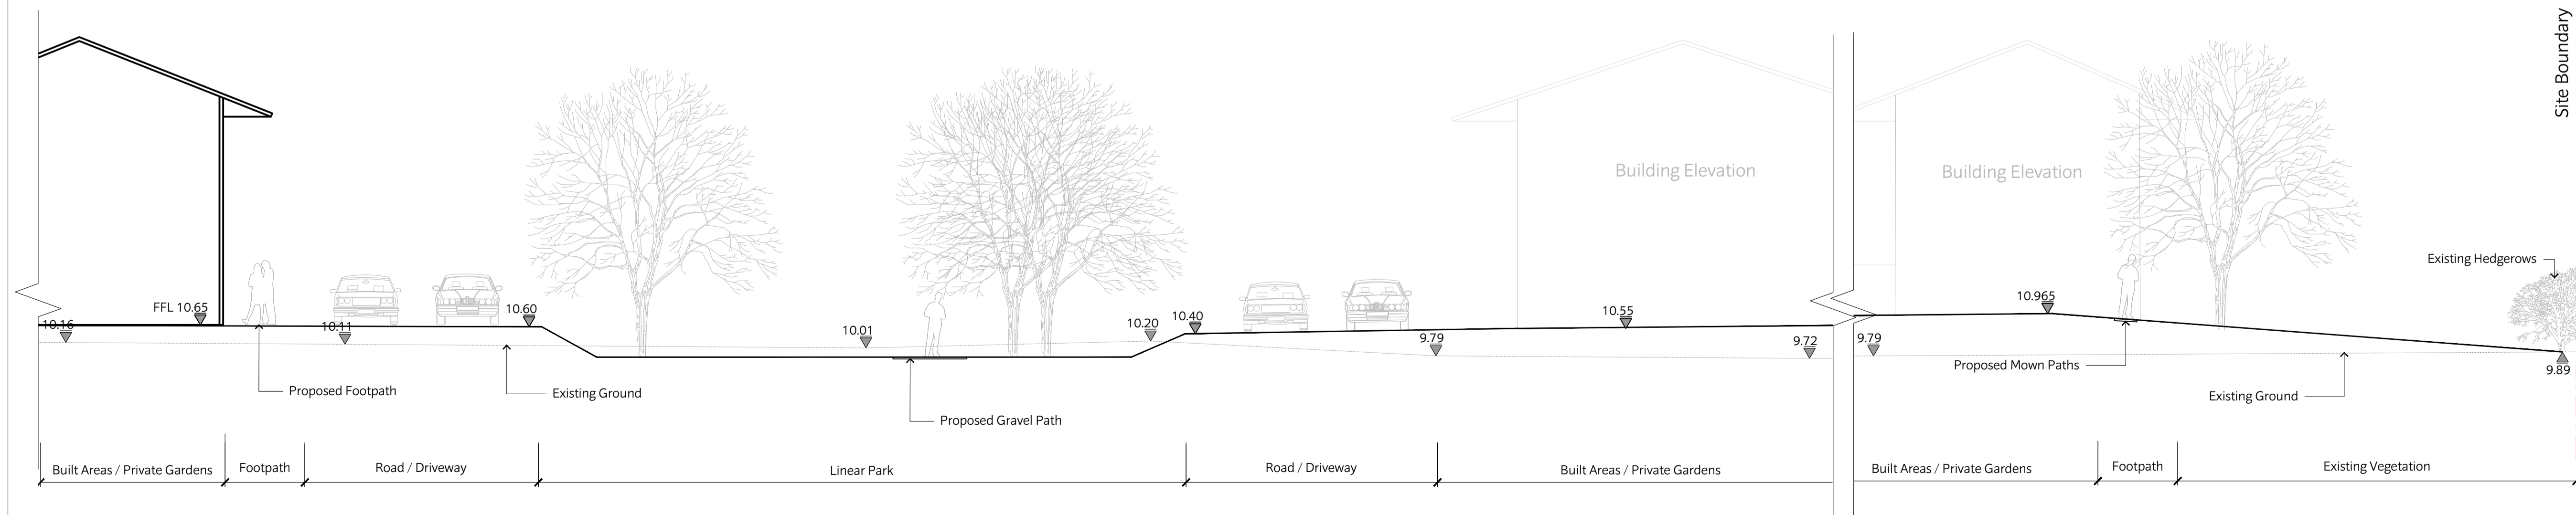

2 Site Section  
Scale: 1:100

P1	06/09/19	SM	Issued for Planning
PO	23/08/19	SM	Issued for Planning
Rev	Date	Drw	Revision or reason for Issue



**CHRIS BLANDFORD ASSOCIATES**  
 landscape | environment | heritage  
 The Print Rooms Studio 511 164/180 Union St Waterloo London SE1 0LH  
 T +44 (0)20 7089 6480 E mail@cbastudios.com W www.cbastudios.com

Client  
 Castlefield International Limited

Project Title  
 TEVERSHAM ROAD FULBURN

Drawing Series and Title  
 3000 SERIES  
 SITE SECTIONS

Scale @ A1  
 AS SHOWN  
 Drawn  
 SM  
 Approved  
 RB  
 Date  
 AUG 2019  
 Drawing Status  
 FOR PLANNING

Drawing number  
 TRF-CBA-1-GF-M2-L-3000  
 Revision  
 P1