


1 PLANTING SOIL - LAWN
Scale: 1:10

2 PLANTING SOIL - SHRUBS / HEDGES
Scale: 1:10

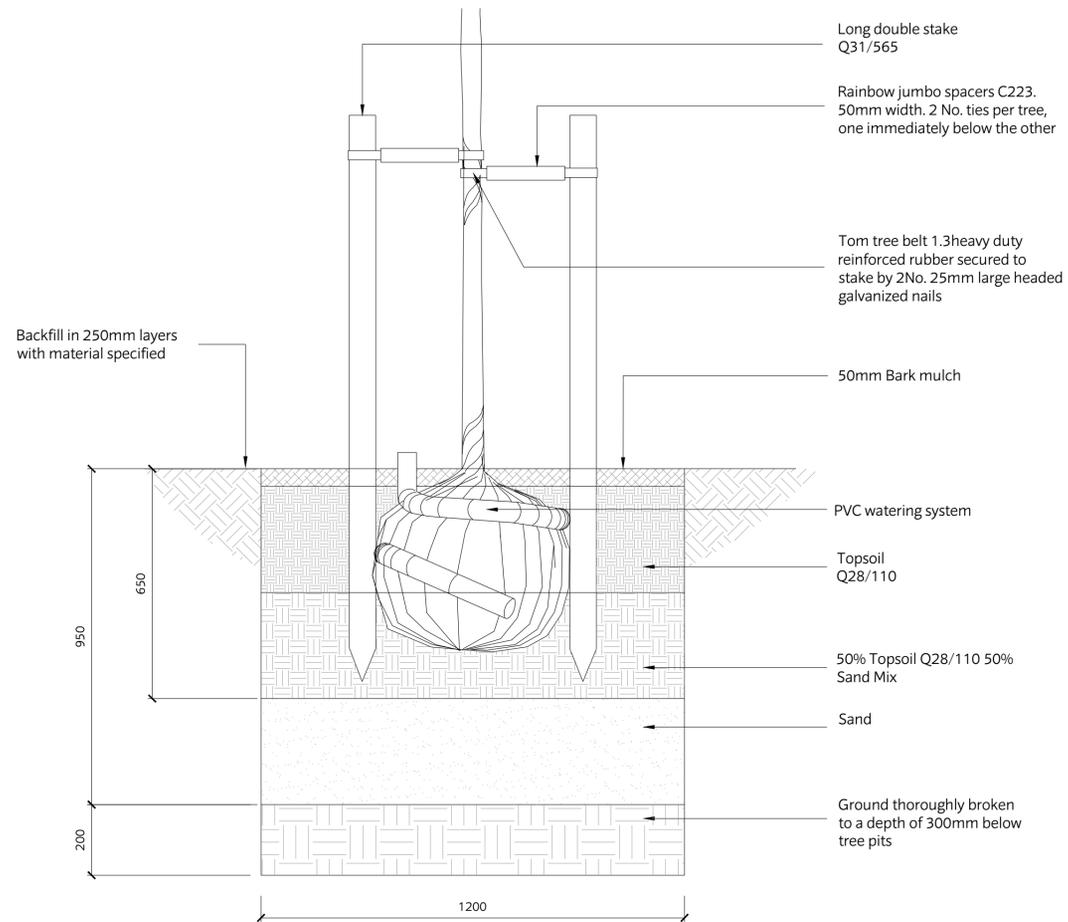

3 TREE PIT - SOFT LANDSCAPE
Scale: 1:10

P1	06/09/19	SM	Issued for Planning
PO	23/08/19	WZ	Issued for Planning
Rev	Date	Drw	Revision or reason for Issue



CHRIS BLANDFORD ASSOCIATES
cba landscape | environment | heritage
The Print Rooms Studio 511 164/180 Union St Waterloo London SE1 0LH
T +44 (0)20 7089 6480 E mail@cbastudios.com W www.cbastudios.com

Client
Castlefield International Limited

Project Title
TEVERSHAM ROAD FULBOURN

Drawing Series and Title
8000 SERIES
Soft Landscape Outline Details

Scale @ A1 Drawn Date
AS SHOWN WZ AUG 2019
Approved Drawing Status
RB FOR PLANNING

Drawing number Revision
TRF-CBA-1-GF-M2-L-8500 P1