
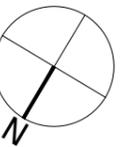


The scaling of this drawing cannot be assured

Revision	Date	Drn	Ckd
-	Planning Application Submission	30.08.19	EM CB
P1	Revisions undertaken to LPA consultation responses & feedback	28.02.20	ROR ST

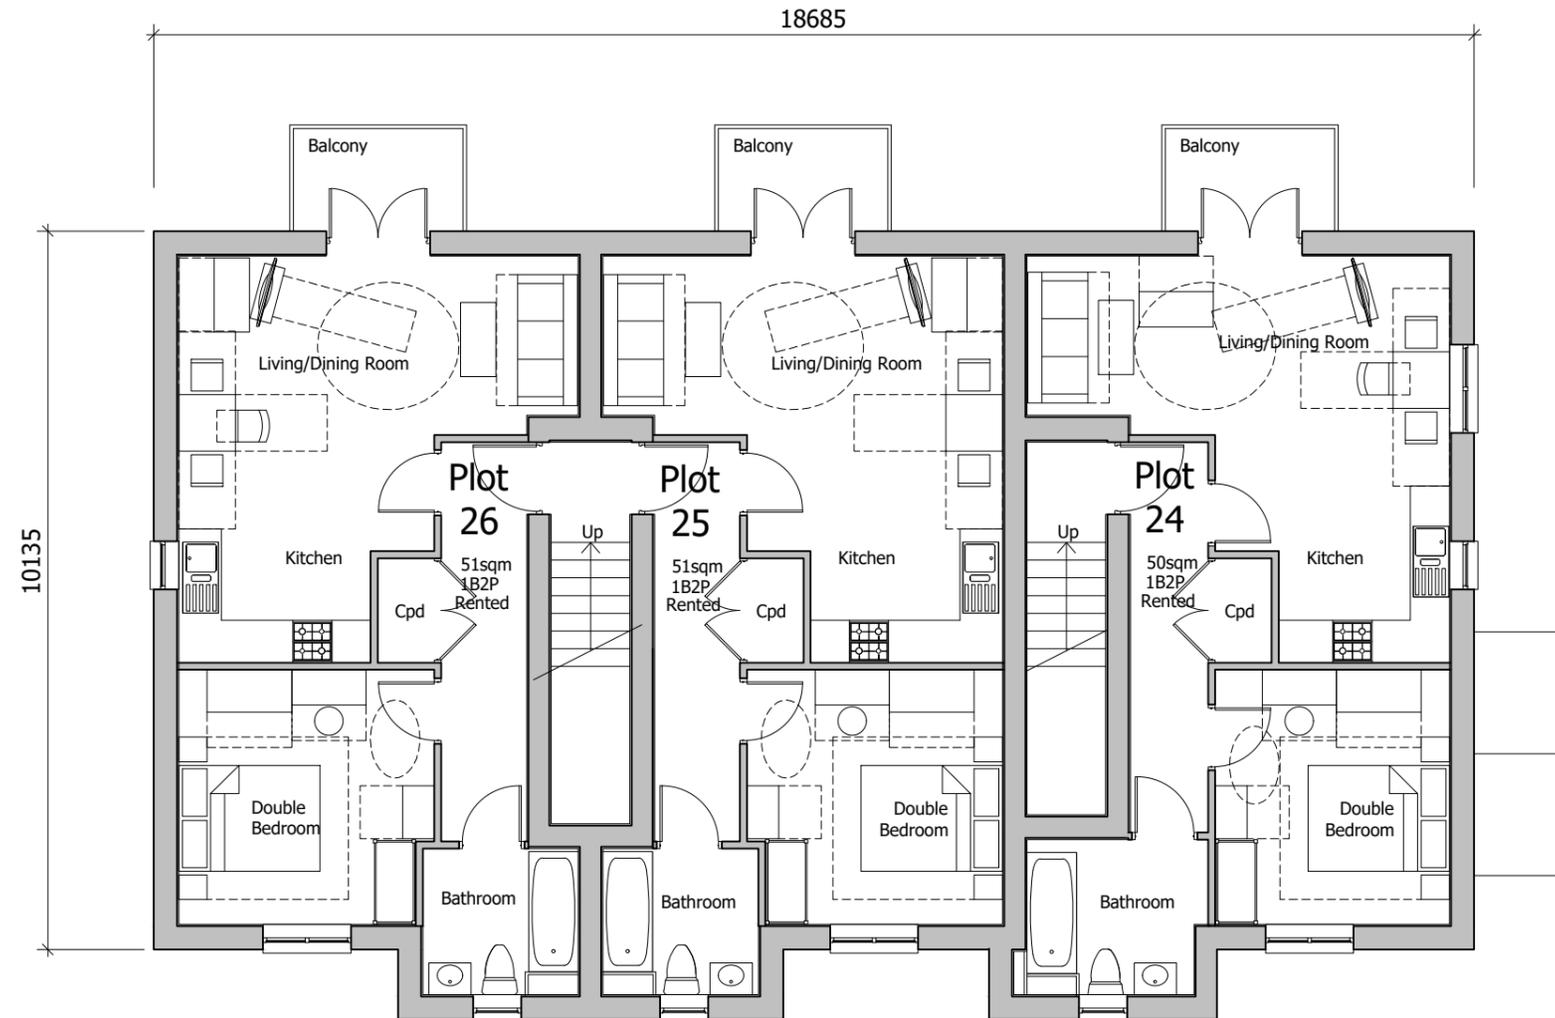

PLANNING

Project
**LAND AT TEVERSHAM ROAD
FULBOURN**

Drawing Title
**APARTMENT BLOCK C
FIRST FLOOR**

Date 15.07.19 Scale 1:100@A3 Drawn by WL Check by ST

Project No 28815 Drawing No 28815-P11-111 Revision P1

**BARTON
WILLMORE**

Planning • Master Planning & Urban Design • Architecture •
Landscape Planning & Design • Environmental Planning • Graphic
Communication • Public Engagement • Development Economics

bartonwillmore.co.uk

