



1 PROPOSED FENCE TYPE 1
FENCE BETWEEN HOUSES
Scale: 1:10

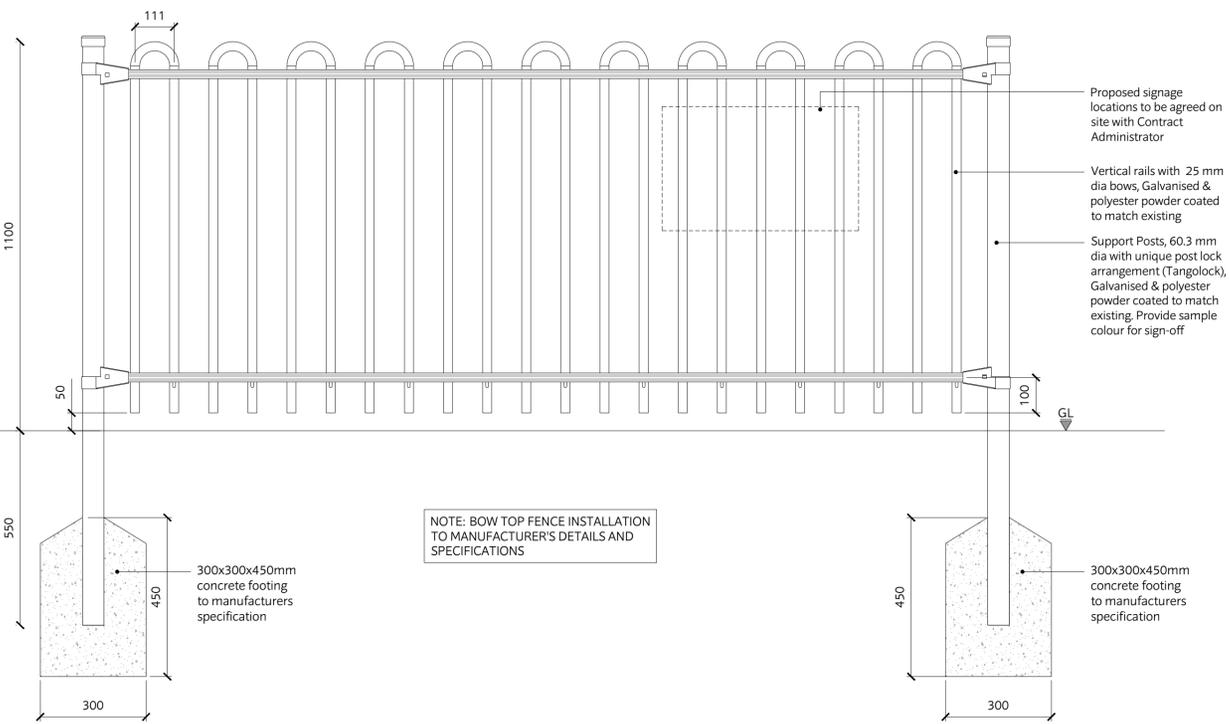

2 PROPOSED FENCE TYPE 2
FENCE FOR PLAY AREA
Scale: 1:10

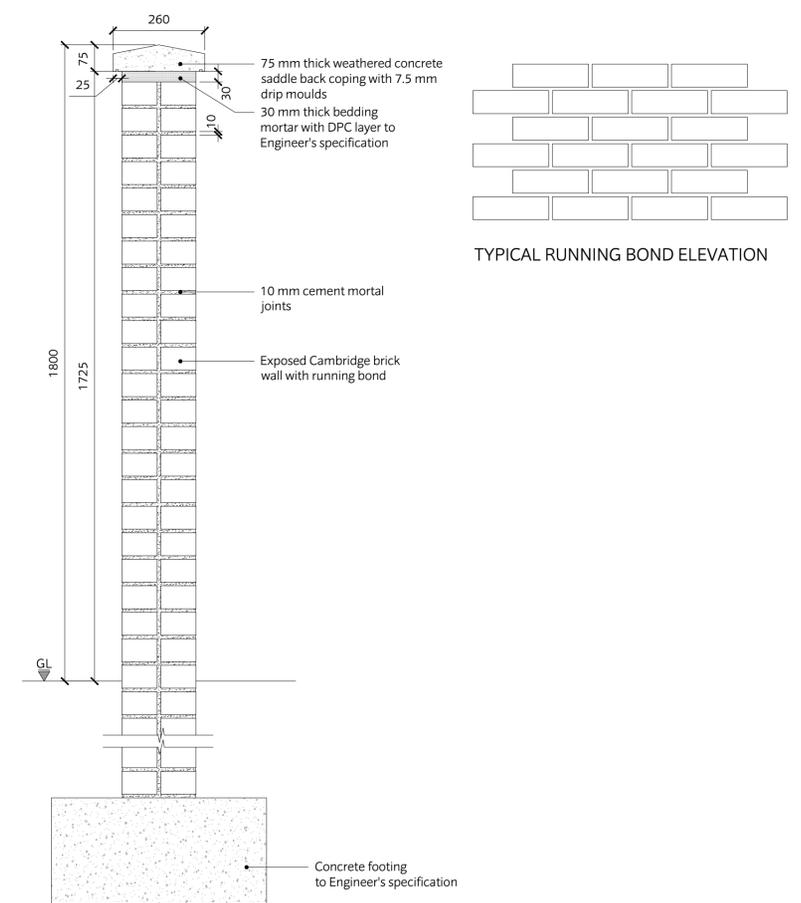

3 PROPOSED FEATURE WALL
Scale: 1:10

PO	28/02/20	PK	Revised Reserved Matters Application
Rev	Date	Drw	Revision or reason for Issue

CHRIS BLANDFORD ASSOCIATES
landscape | environment | heritage
The Print Rooms Studio 511 164/180 Union St Waterloo London SE1 0LH
T +44 (0)20 7089 6480 E mail@cbastudios.com W www.cbastudios.com

Client
Castlefield International Limited

Project Title
TEVERSHAM ROAD FULBOURN

Drawing Series and Title
**8000 SERIES
Hard Landscape Outline Details
Boundary Treatments**

Scale @ A1	Drawn	Date
AS SHOWN	PK	FEB 2020
	Approved	AS
		FOR PLANNING

Drawing number	Revision
TRF-CBA-1-GF-M2-L-8001	P1