




1 PLANTING SOIL - LAWN
Scale: 1:10

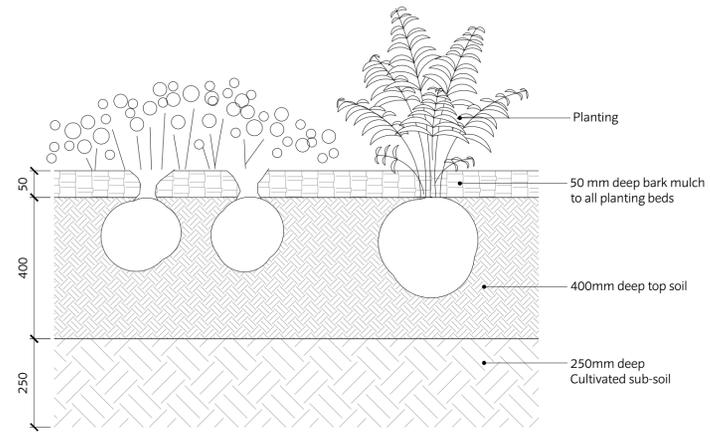

2 PLANTING SOIL - SHRUBS / HEDGES
Scale: 1:10

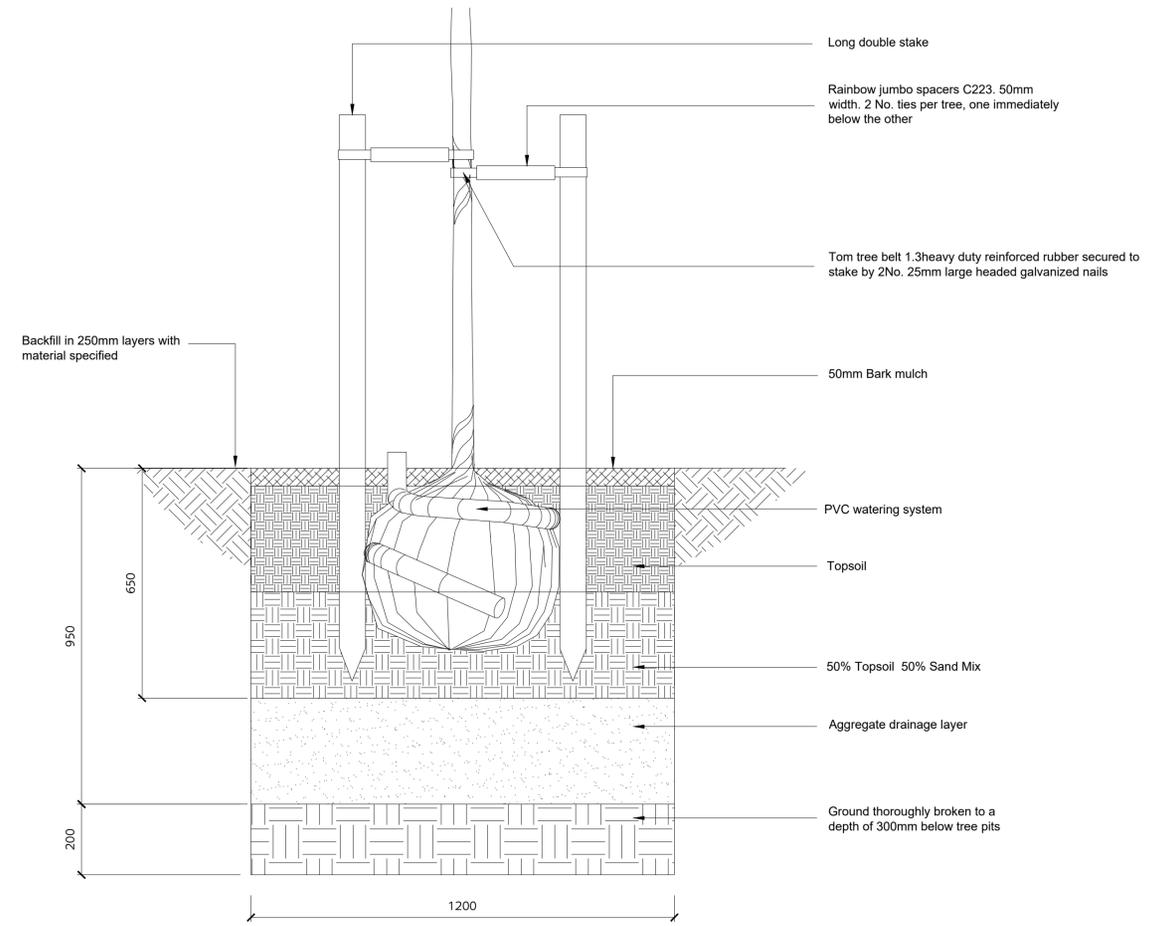

3 TREE PIT - SOFT LANDSCAPE
Scale: 1:10

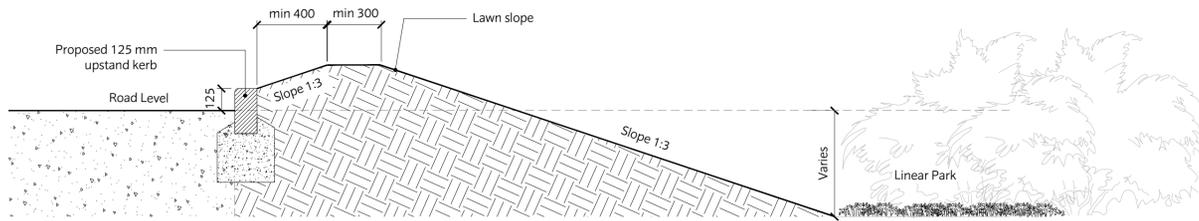

4 LANDSCAPE GRADING BETWEEN ROAD & LANDSCAPE
Scale: 1:20

This document should not be relied on or used in circumstances other than those for which it was prepared and for which Chris Blandford Associates was commissioned. Chris Blandford Associates accepts no responsibility for this document to any other party other than the person by whom it was commissioned.

P2	28/02/20	MA	Revised Reserved Matters Application
SO	08/11/19	MA	Stage 3 Issue
P1	06/09/19	SM	Issued For Planning
PO	23/08/19	WZ	Issued For Planning
Rev	Date	Drw	Revision or reason for Issue

CHRIS BLANDFORD ASSOCIATES
landscape | environment | heritage
The Priory, 200, The Square, Bournemouth, Dorset, BH1 1RN
T +44 (0)20 7 089 6430 E mail@cbastudios.com W www.cbastudios.com

Client
Castlefield International Limited

Project Title
TEVERSHAM ROAD FULBOURN

Drawing Series and Title
8000 SERIES
Soft Landscape Outline Details

Scale @ A1
AS SHOWN
Drawn
MA
Approved
RB
Date
AUG 2019
Drawing Status
FOR PLANNING

Drawing number
TRF-CBA-1-GF-M2-L-8500
Revision
P2