
The scaling of this drawing cannot be assured Revision Date Drn Ckd
- Planning application submission 30.08.19 EM CB
P1 Revisions undertaken to LPA 28.02.20 ROR ST
consultation responses and
feedback
P2 Street Section labels and key 29.05.20 ROR PN
updated

Apartment Block A Plot 73 House Type D Plot 72 House Type D Plot 64 House Type E2 Plot 81 House Type E2 Plot 74 House Type E2 Plot 71 House Type E2 Plot 63 House Type D Plot 62 House Type D Plot 61 House Type E2 Plot 55 House Type E1

SECTION D



SECTION E

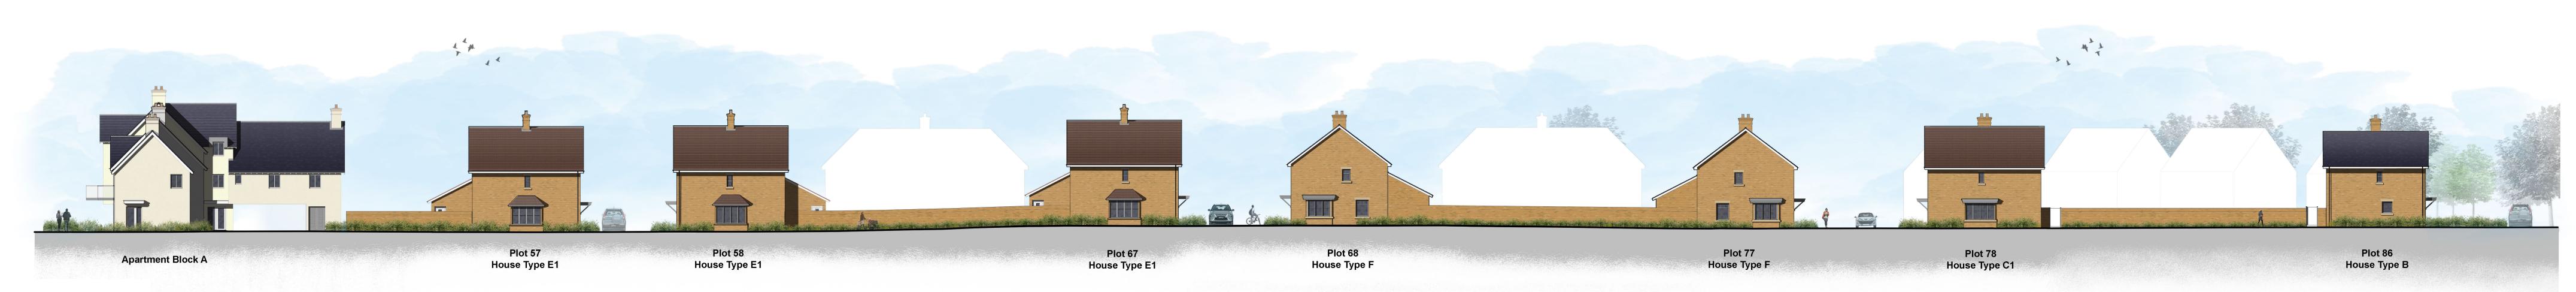

SECTION F



## PLANNING

LAND AT TEVERSHAM ROAD **FULBOURN** Drawing Title STREET ELEVATIONS SHEET 2 OF 2 Date 25.10.19 Drawn by Check by SB CB Project No Drawing No A-P13-011

