
Revision Date Drn Ckd
- Planning application submission 30.08.19 EM CB
P1 Revisions undertaken to LPA 28.02.20 ROR ST consultation responses and

feedback
P2 Bike store doors and juliet balconies amended

ors and juliet 08.06.20 ROR PN

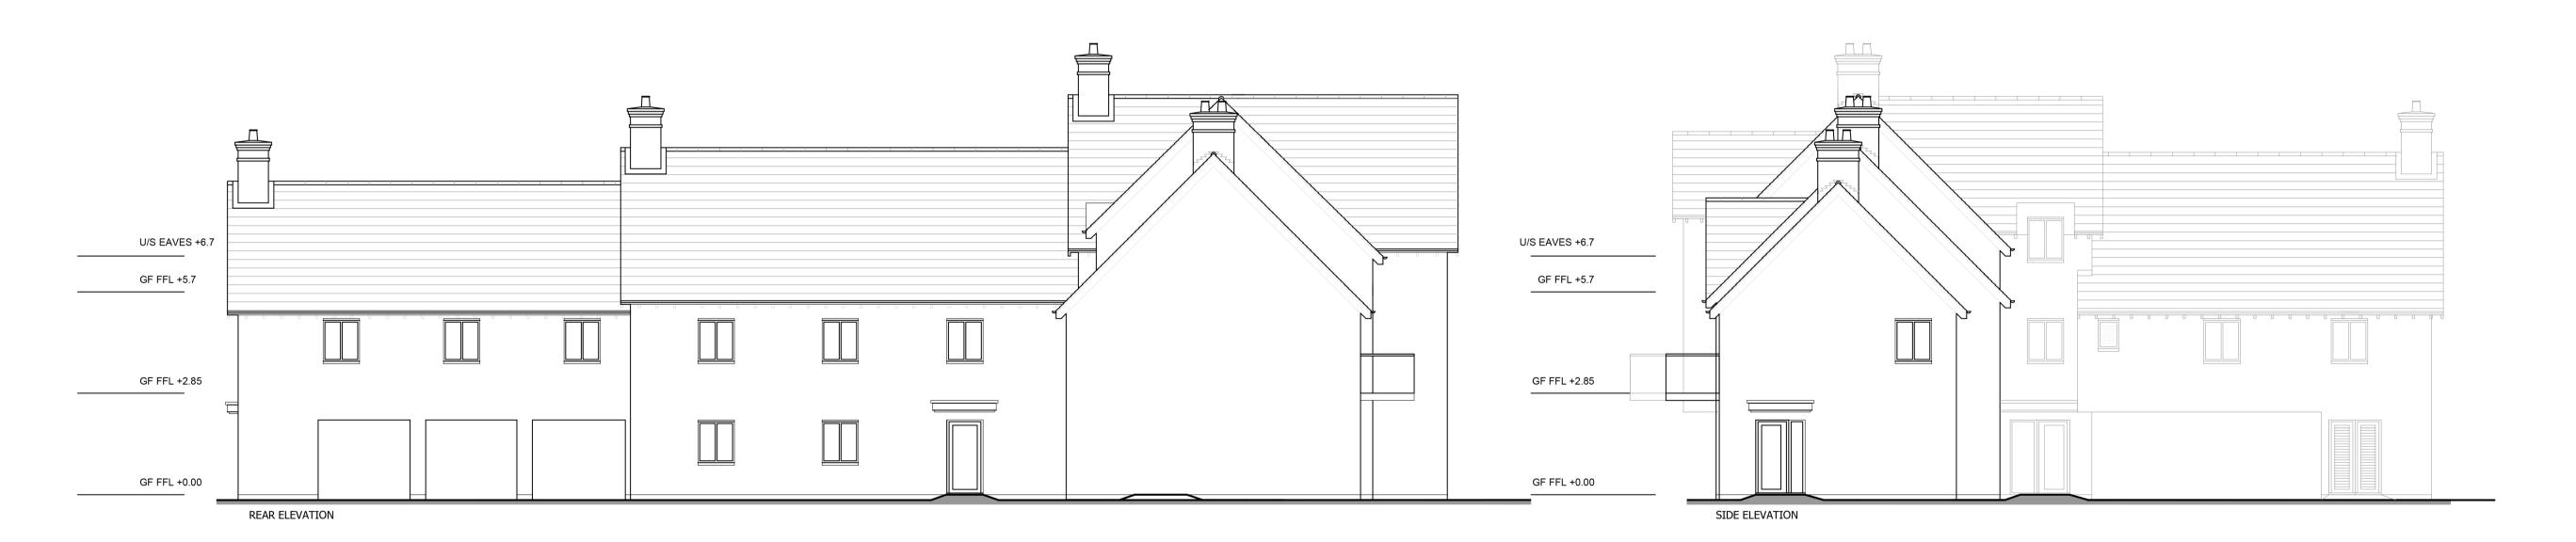





## **PLANNING**

Project
LAND AT TEVERSHAM ROAD
FULBOURN
Drawing Title

APARTMENT BLOCK A ELEVATIONS

28815

 ELEVATIONS

 Date
 Scale
 Drawn by
 Check by

 15.07.19
 1:100@A1
 EM
 SB

 Project No
 Drawing No
 Revision

BARTON WILLMORE

28815-P13-90

P2

Planning • Master Planning & Urban Design • Architecture • Landscape Planning & Design • Environmental Planning • Graphic Communication • Public Engagement • Development Economics

Dartonwillmore.co.uk

Offices at Birmingham Bristol Cambridge Cardiff Ebbsfleet Edinburgh Glasgow Leeds London Manchester Newcastle Reading Southampton