
Date Drn Ckd 30.08.19 EM CB 28.02.20 ROR ST Revision
- Planning application submission
P1 Revisions undertaken to LPA

consultation responses and

feedback
P2 Juliet balconies removed 08.06.20 ROR PN

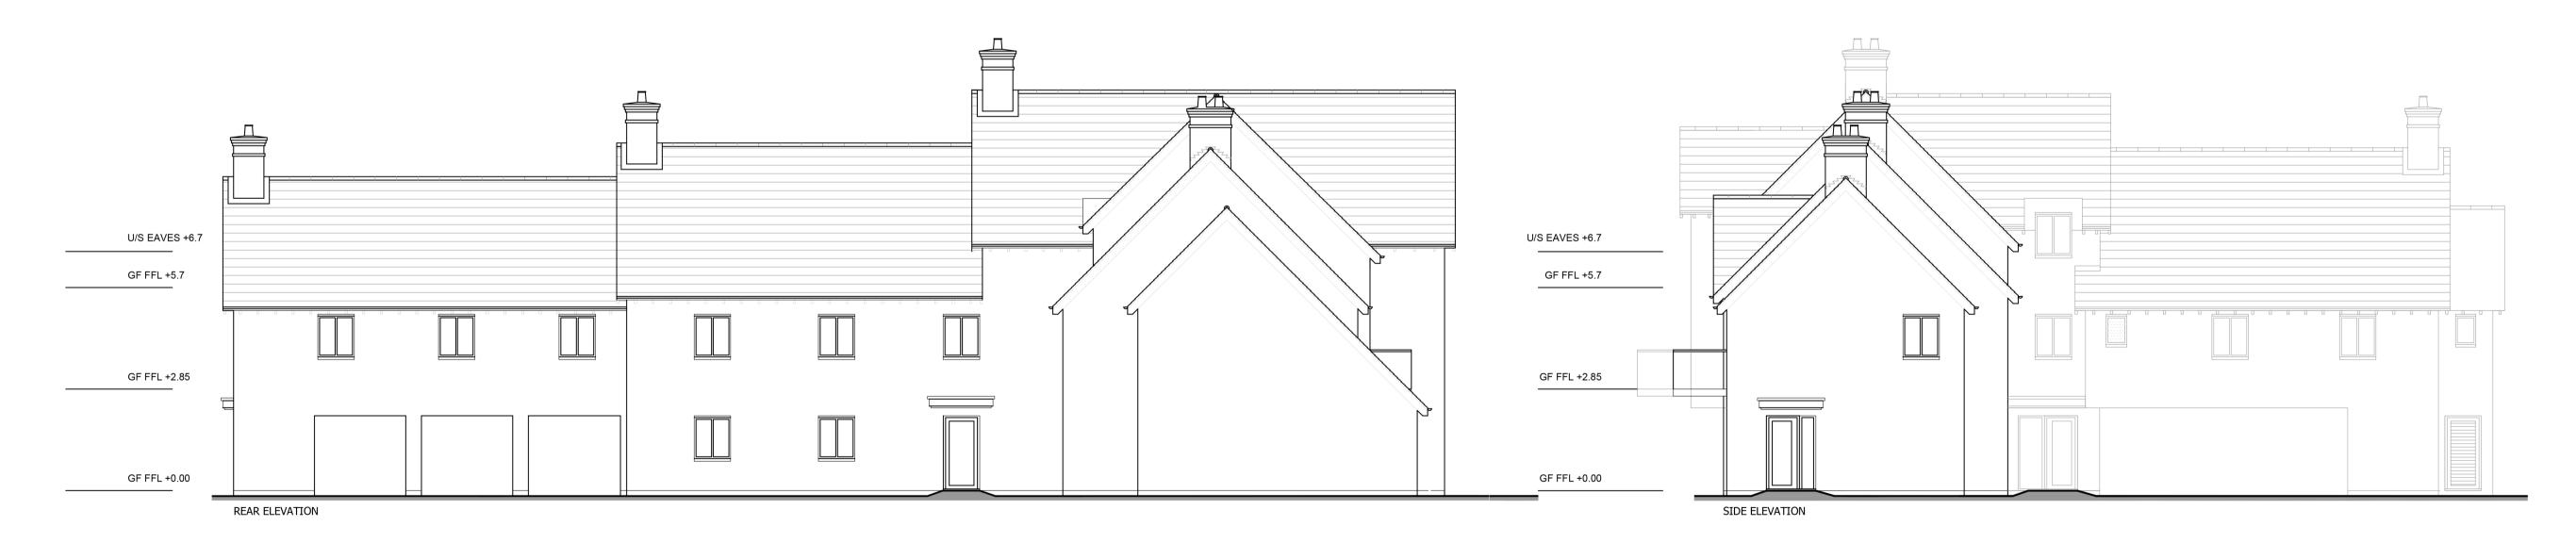



PLANNING

Project
LAND AT TEVERSHAM ROAD **FULBOURN** Drawing Title

APARTMENT BLOCK B **ELEVATIONS**

28815

Drawn by Check by 15.07.19 1:100@A1 Project No Drawing No

28815-P13-100

P2

Town Planning ● Master Planning & Urban Design ● Architecture ● Landscape Planning & Design ● Infrastructure & Environmental Planning ● Heritage ● Graphic Communication ● Communications & Engagement ● Development Economics

