




This document should not be relied on or used in circumstances other than those for which it was prepared and for which Chris Blandford Associates was commissioned. Chris Blandford Associates accepts no responsibility for this document to any other party other than the person by whom it was commissioned.

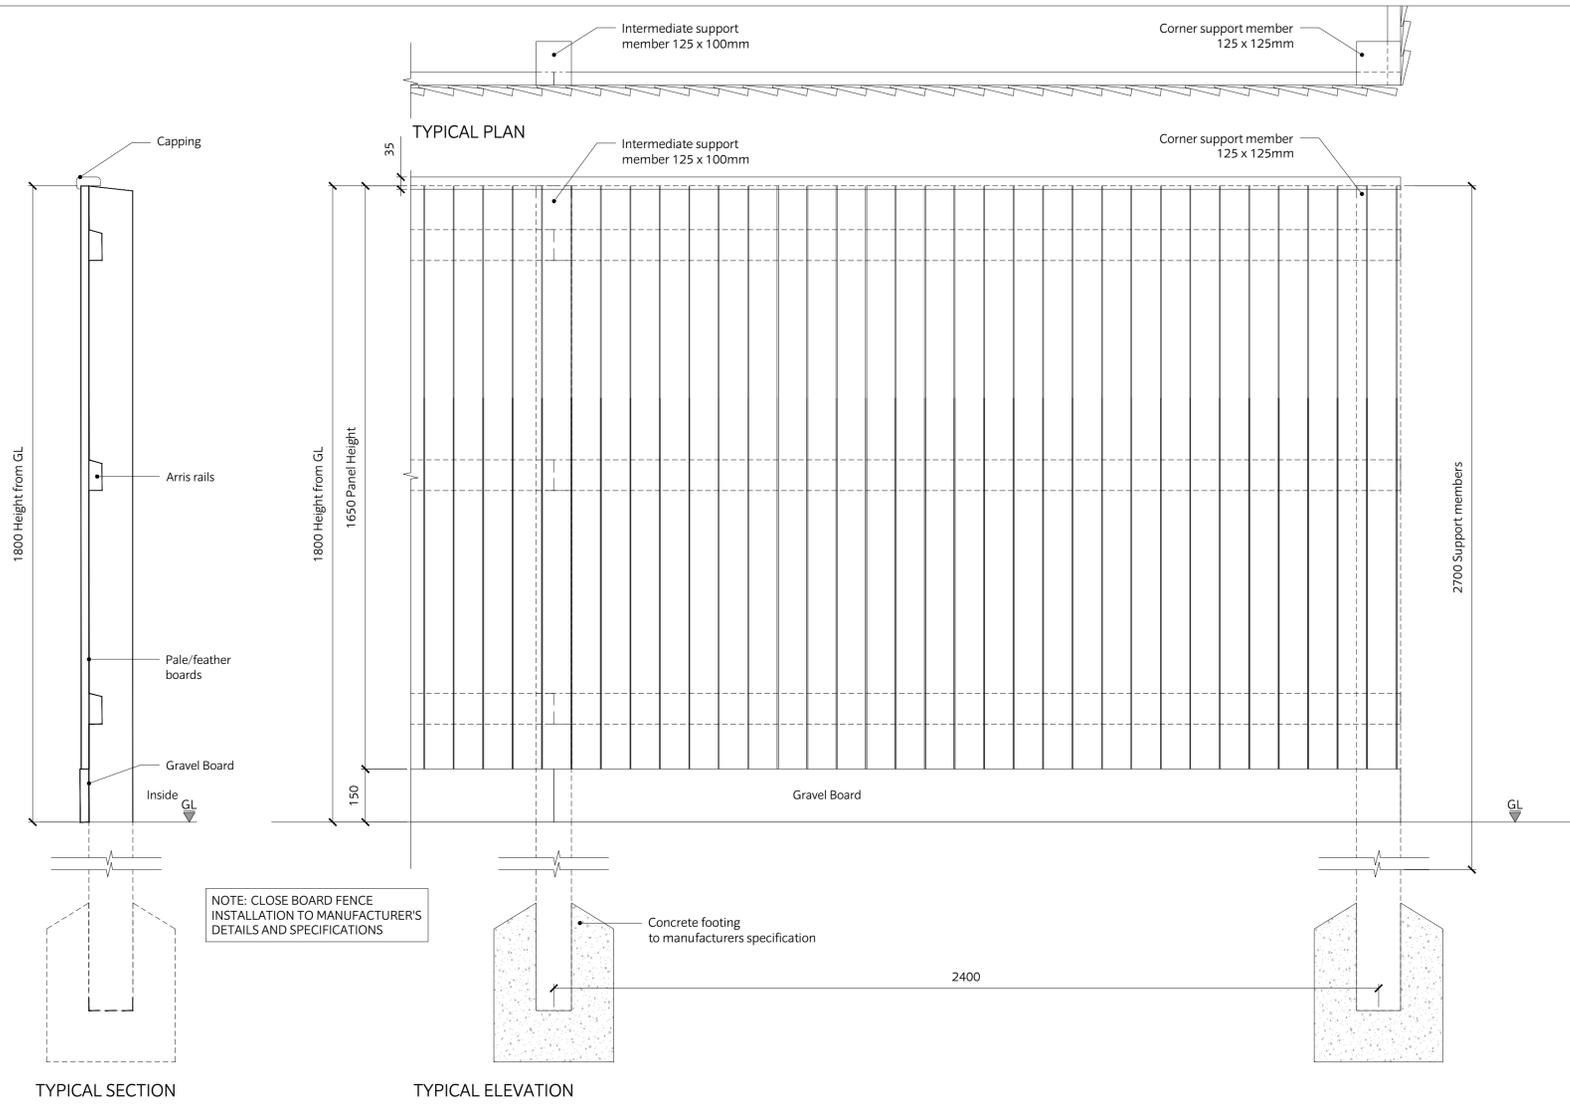

1 PROPOSED FENCE TYPE 1
FENCE BETWEEN HOUSES
Scale: 1:10

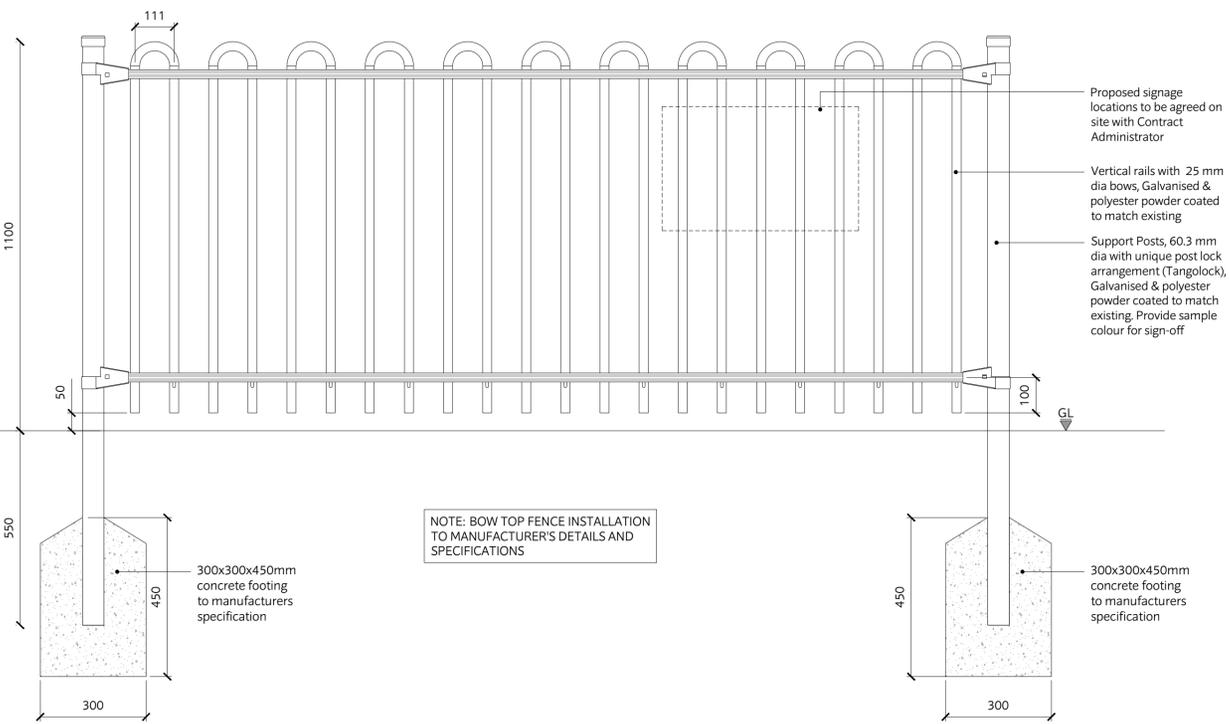

2 PROPOSED FENCE TYPE 2
FENCE FOR PLAY AREA
Scale: 1:10

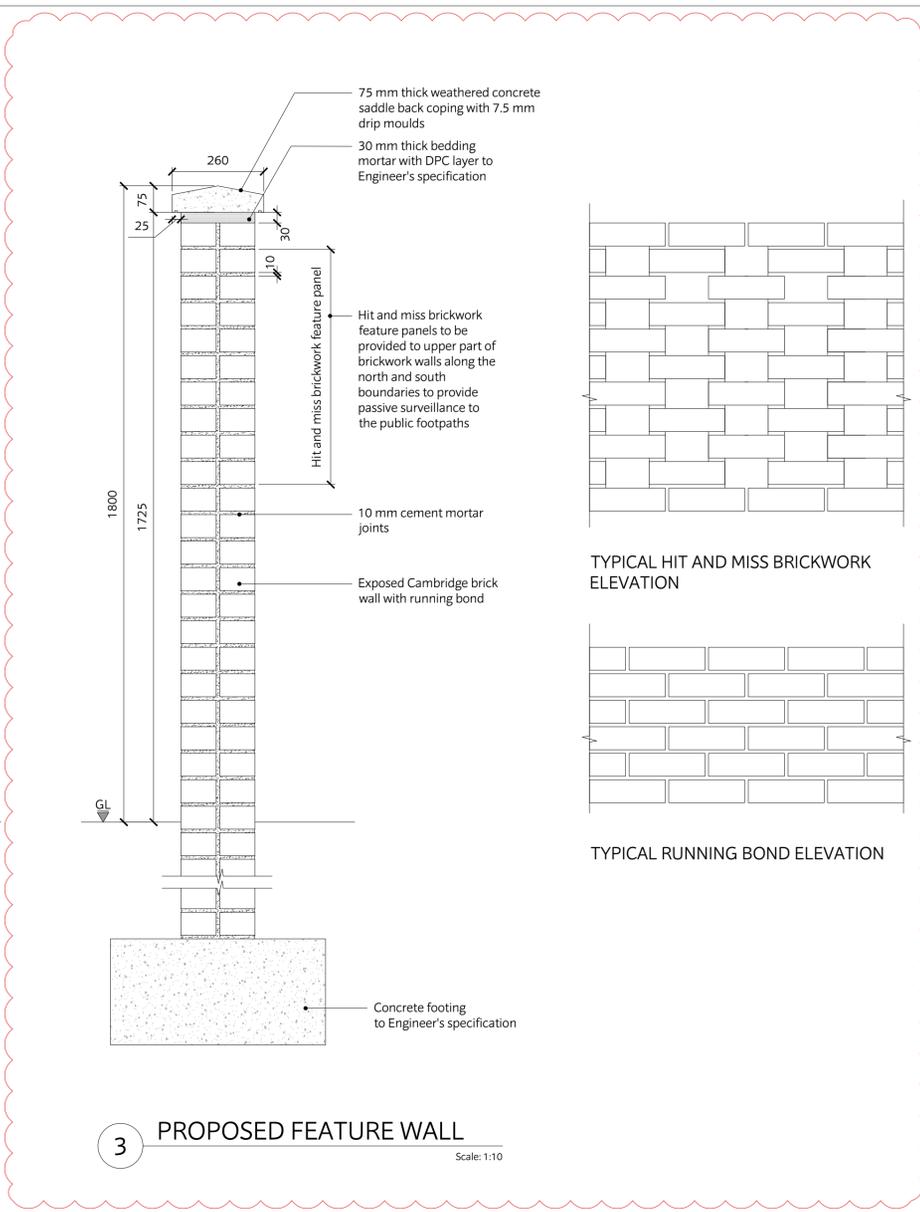

3 PROPOSED FEATURE WALL
Scale: 1:10

Rev	Date	Drw	Revision or reason for Issue
P2	10/06/20	AS	Planning
PO	28/02/20	PK	Revised Reserved Matters Application

CHRIS BLANDFORD ASSOCIATES
landscape | environment | heritage
The Print Rooms Studio 511 164/180 Union St Waterloo London SE1 0LH
T +44 (0)20 7089 6480 E mail@cbastudios.com W www.cbastudios.com

Client
Castlefield International Limited

Project Title
TEVERSHAM ROAD FULBOURN

Drawing Series and Title
**8000 SERIES
Hard Landscape Outline Details
Boundary Treatments**

Scale @ A1
AS SHOWN
Drawn
PK
Approved
AS
Date
FEB 2020
Drawing Status
FOR PLANNING

Drawing number
TRF-CBA-1-GF-M2-L-8001
Revision
P2