The scaling of this drawing cannot be assured


Revision Date Drn Ckd
Planning application submission 30.08.19 EM CB
P1 Revisions undertaken to LPA 28.02.20 ROR ST
consultation responses and
feedback
P2 Street Section labels and key updated
P3 Key Revised 23.10.20 ROR PN
Revisions to apartment blocks A & B and HTs around parameter line, layout revised to LPA comments




Section A-A - Village Lane



Section B-B - Meadow Park

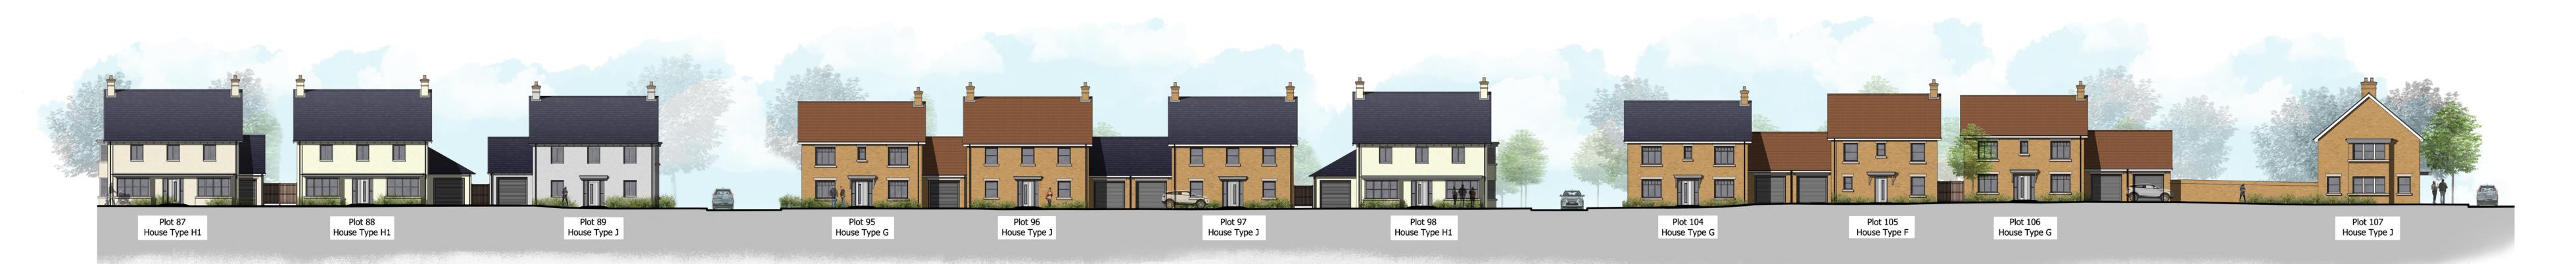

Section C-C - Village Street North Linear Park

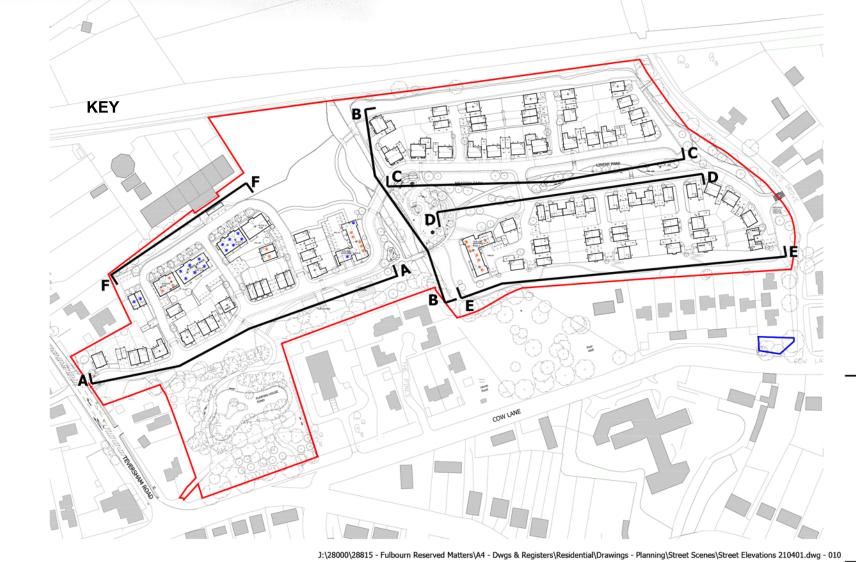

PLANNING Project LAND AT TEVERSHAM ROAD FULBOURN

STREET ELEVATIONS
SHEET 1 OF 2

Date Scale Draw
25.10.19 1:200 @A0
1:400 @A2
Project No Drawing No
28815 A-P13-010

Town Planning • Master Planning & Urban Design • Architecture • Landscape Planning & Design • Infrastructure & Environmental Planning • Heritage • Graphic Communication • Communications & Engagement • Development Economics

bartonwillmore.co.uk

Offices at Birmingham Bristol Cambridge Cardiff Ebbsfleet Edinburgh Glasgow Leeds London Manchester Newcastle Reading Southampton