


PLANTING SCHEDULE FOR DRAWING NO 4017


PLAY AREA - Trees				
Number	Species	Specification	Girth	Height
1	Acer campestre	Semi-Mature: Clear Stem min. 200 :4x :BR	16-18cm	4.0-4.5m
3	Carpinus betulus 'A. Beckman'	Semi-Mature: Clear Stem min. 200 :4x :BR	16-18cm	4.0 - 4.5m
7	Malus sylvestris	Standard: Clear Stem min. 200 :3x :RB Rootstock-M25	14-16cm	3.0-3.5m
8	Pyrus communis	Half Standard: Clear Stem min. 200 :3x :RB Rootstock-Quince A	14-16cm	3.0-3.5m
3	Tilia europaea	Semi-Mature: Clear Stem min. 200 :4x :BR	16-18cm	4.0 - 4.5m

LINEAR PARK - PLANTING				
Number	Species	Pot Size	Density	
9	Achillea terracotta	5L	3/m <sup>2</sup>	
9	Allium sphaerocephalon	5L	3/m <sup>2</sup>	
68	Kniphofia uvaria	5L	3/m <sup>2</sup>	
22	Lavandula angustifolia 'Hidcote'	5L	3/m <sup>2</sup>	
14	Lavandula intermedia 'Grosso'	3L	5/m <sup>2</sup>	
23	Ligustrum vulgare	5L	0.4Ctr	
177	Luzula nivea	5L	3/m <sup>2</sup>	
22	Pachysandra terminalis 'Green Carpet'	5L	3/m <sup>2</sup>	
144	Physocarpus opulifolius 'Luteus'	5L	3/m	
28	Rosa 'Canary Bird'	5L	3/m <sup>2</sup>	
18	Salvia officinalis	5L	3/m <sup>2</sup>	
59	Stachys officinalis 'Hummelo'	5L	3/m <sup>2</sup>	
7	Verbena bonariensis	3L	5/m <sup>2</sup>	
14	Vinca minor	3L	5/m <sup>2</sup>	


PLAY AREA				
Number	Species	Pot Size	Density	
9	Achillea terracotta	5L	3/m <sup>2</sup>	
9	Allium sphaerocephalon	5L	3/m <sup>2</sup>	
68	Kniphofia uvaria	5L	3/m <sup>2</sup>	
22	Lavandula angustifolia 'Hidcote'	5L	3/m <sup>2</sup>	
14	Lavandula intermedia 'Grosso'	3L	5/m <sup>2</sup>	
23	Ligustrum vulgare	5L	0.4Ctr	
177	Luzula nivea	5L	3/m <sup>2</sup>	
22	Pachysandra terminalis 'Green Carpet'	5L	3/m <sup>2</sup>	
144	Physocarpus opulifolius 'Luteus'	5L	3/m	
28	Rosa 'Canary Bird'	5L	3/m <sup>2</sup>	
18	Salvia officinalis	5L	3/m <sup>2</sup>	
59	Stachys officinalis 'Hummelo'	5L	3/m <sup>2</sup>	
7	Verbena bonariensis	3L	5/m <sup>2</sup>	
14	Vinca minor	3L	5/m <sup>2</sup>	

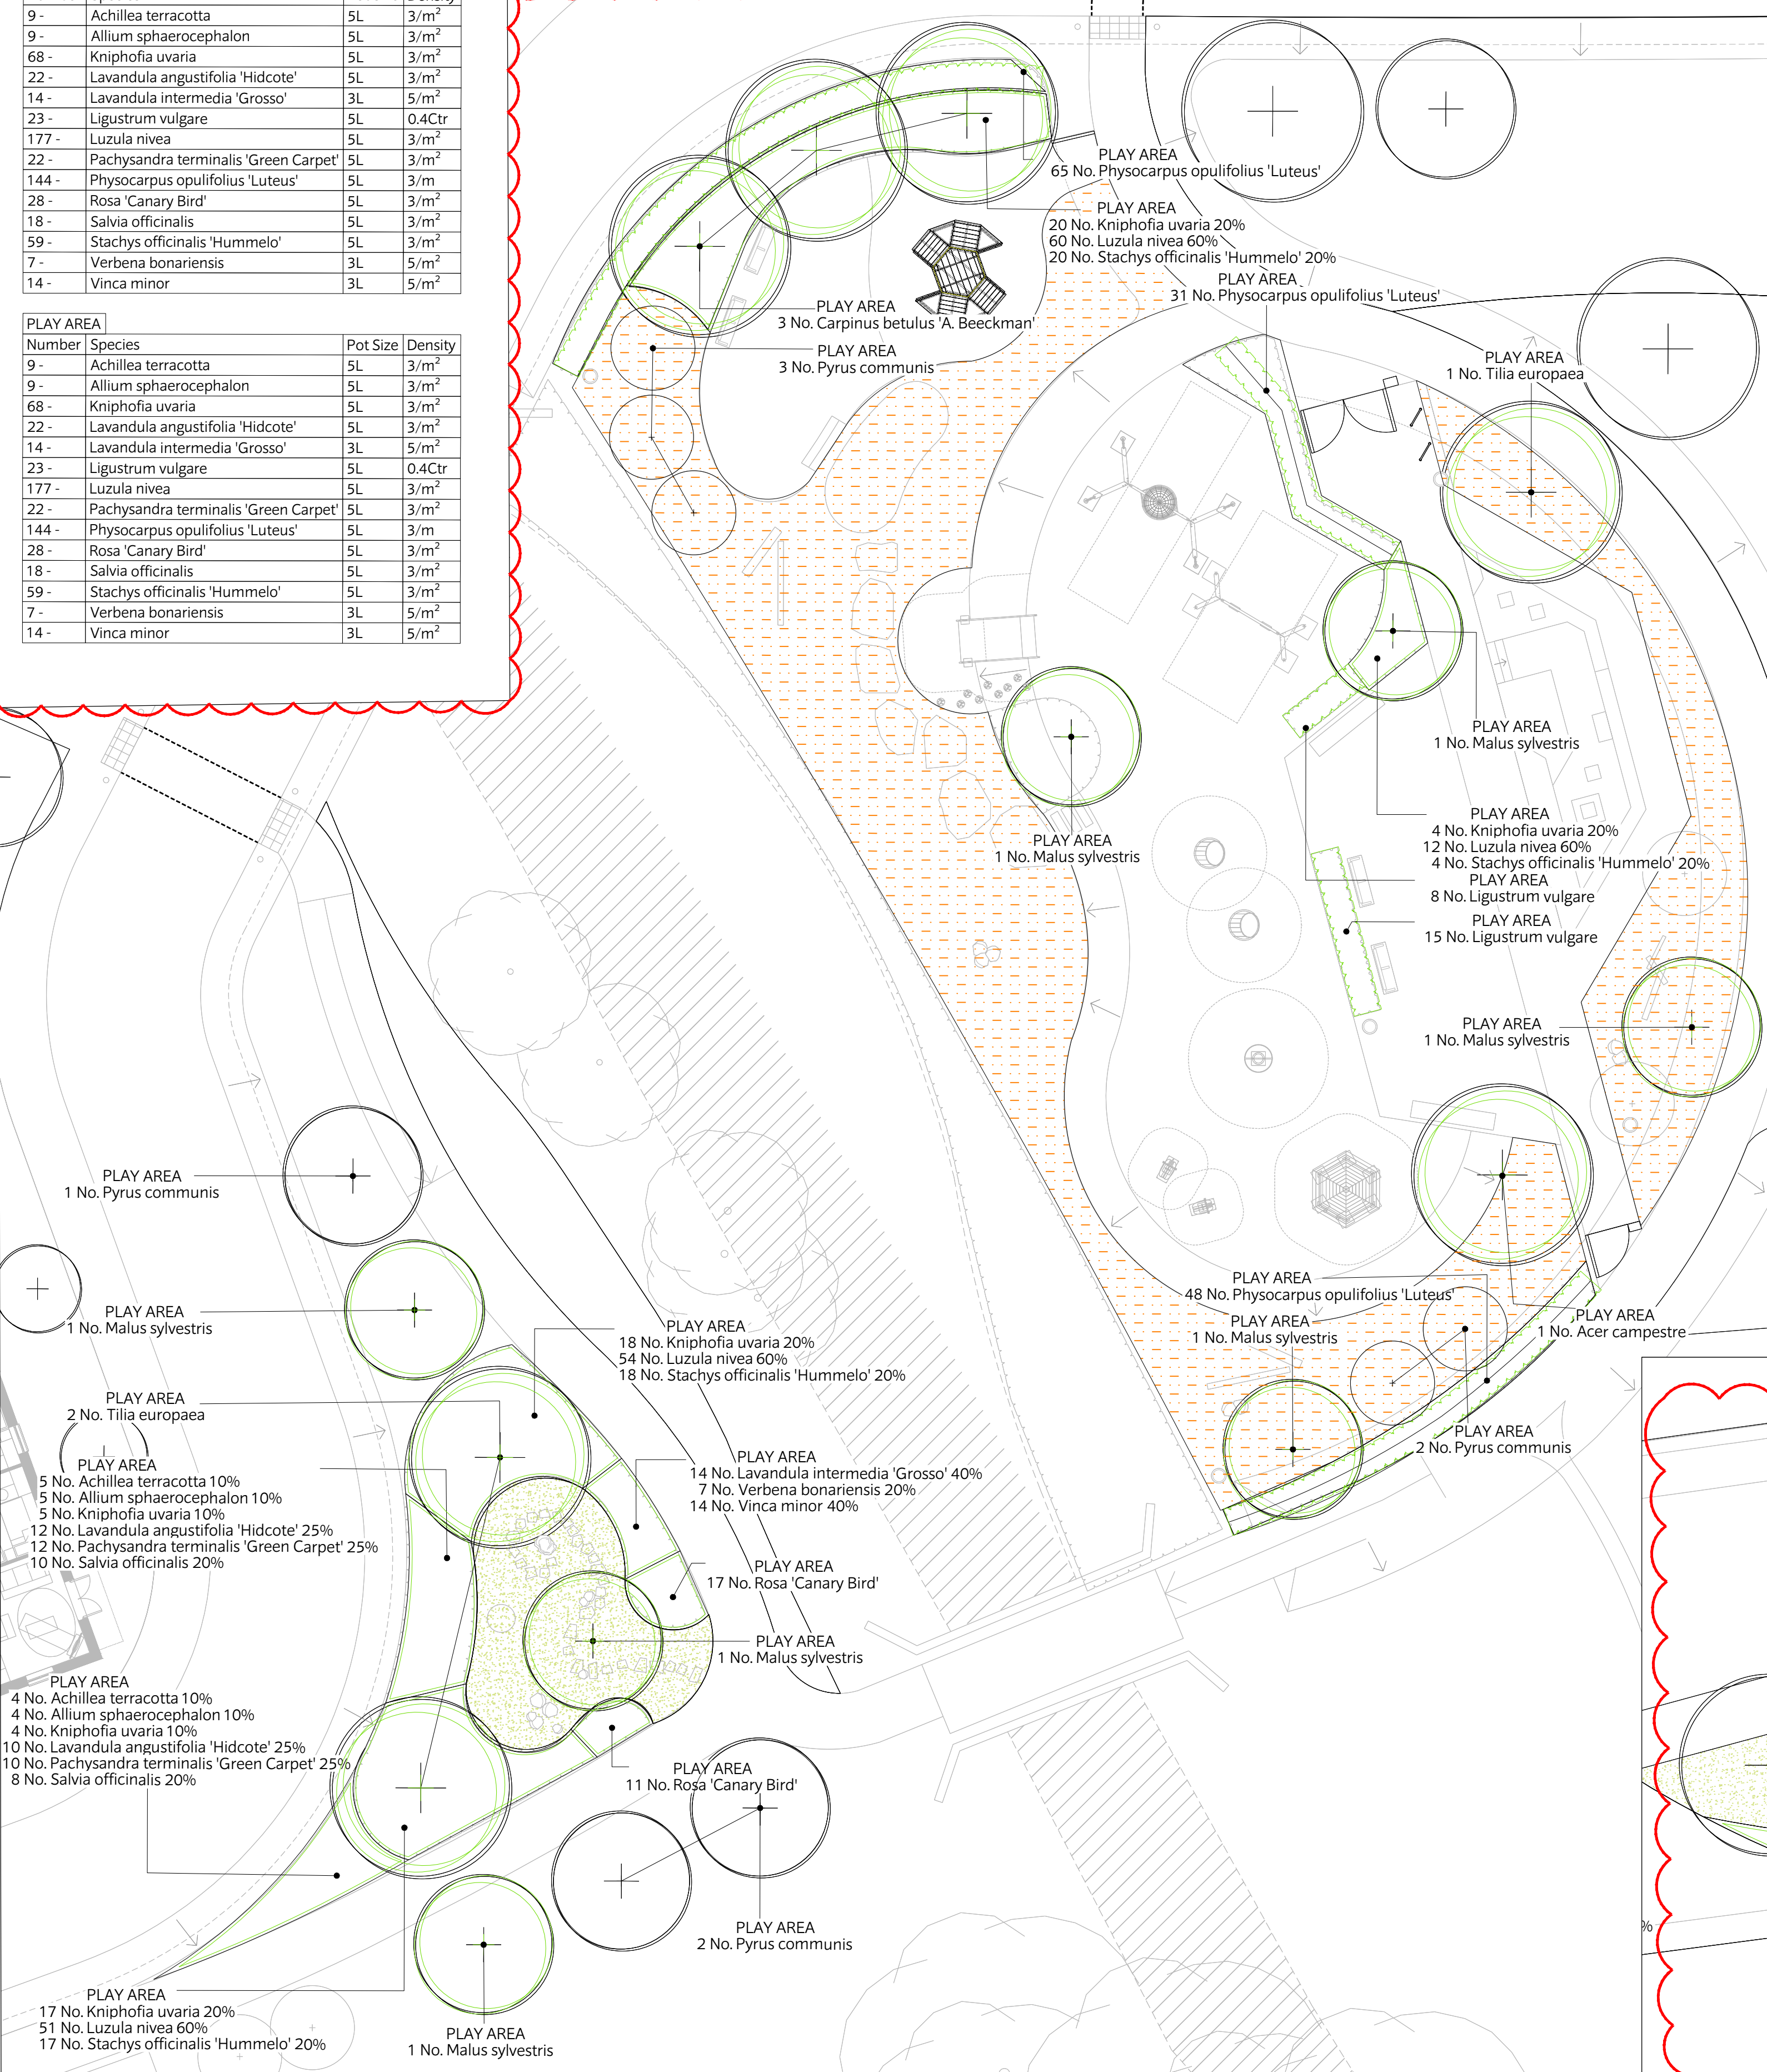


PLANTING PLAN A

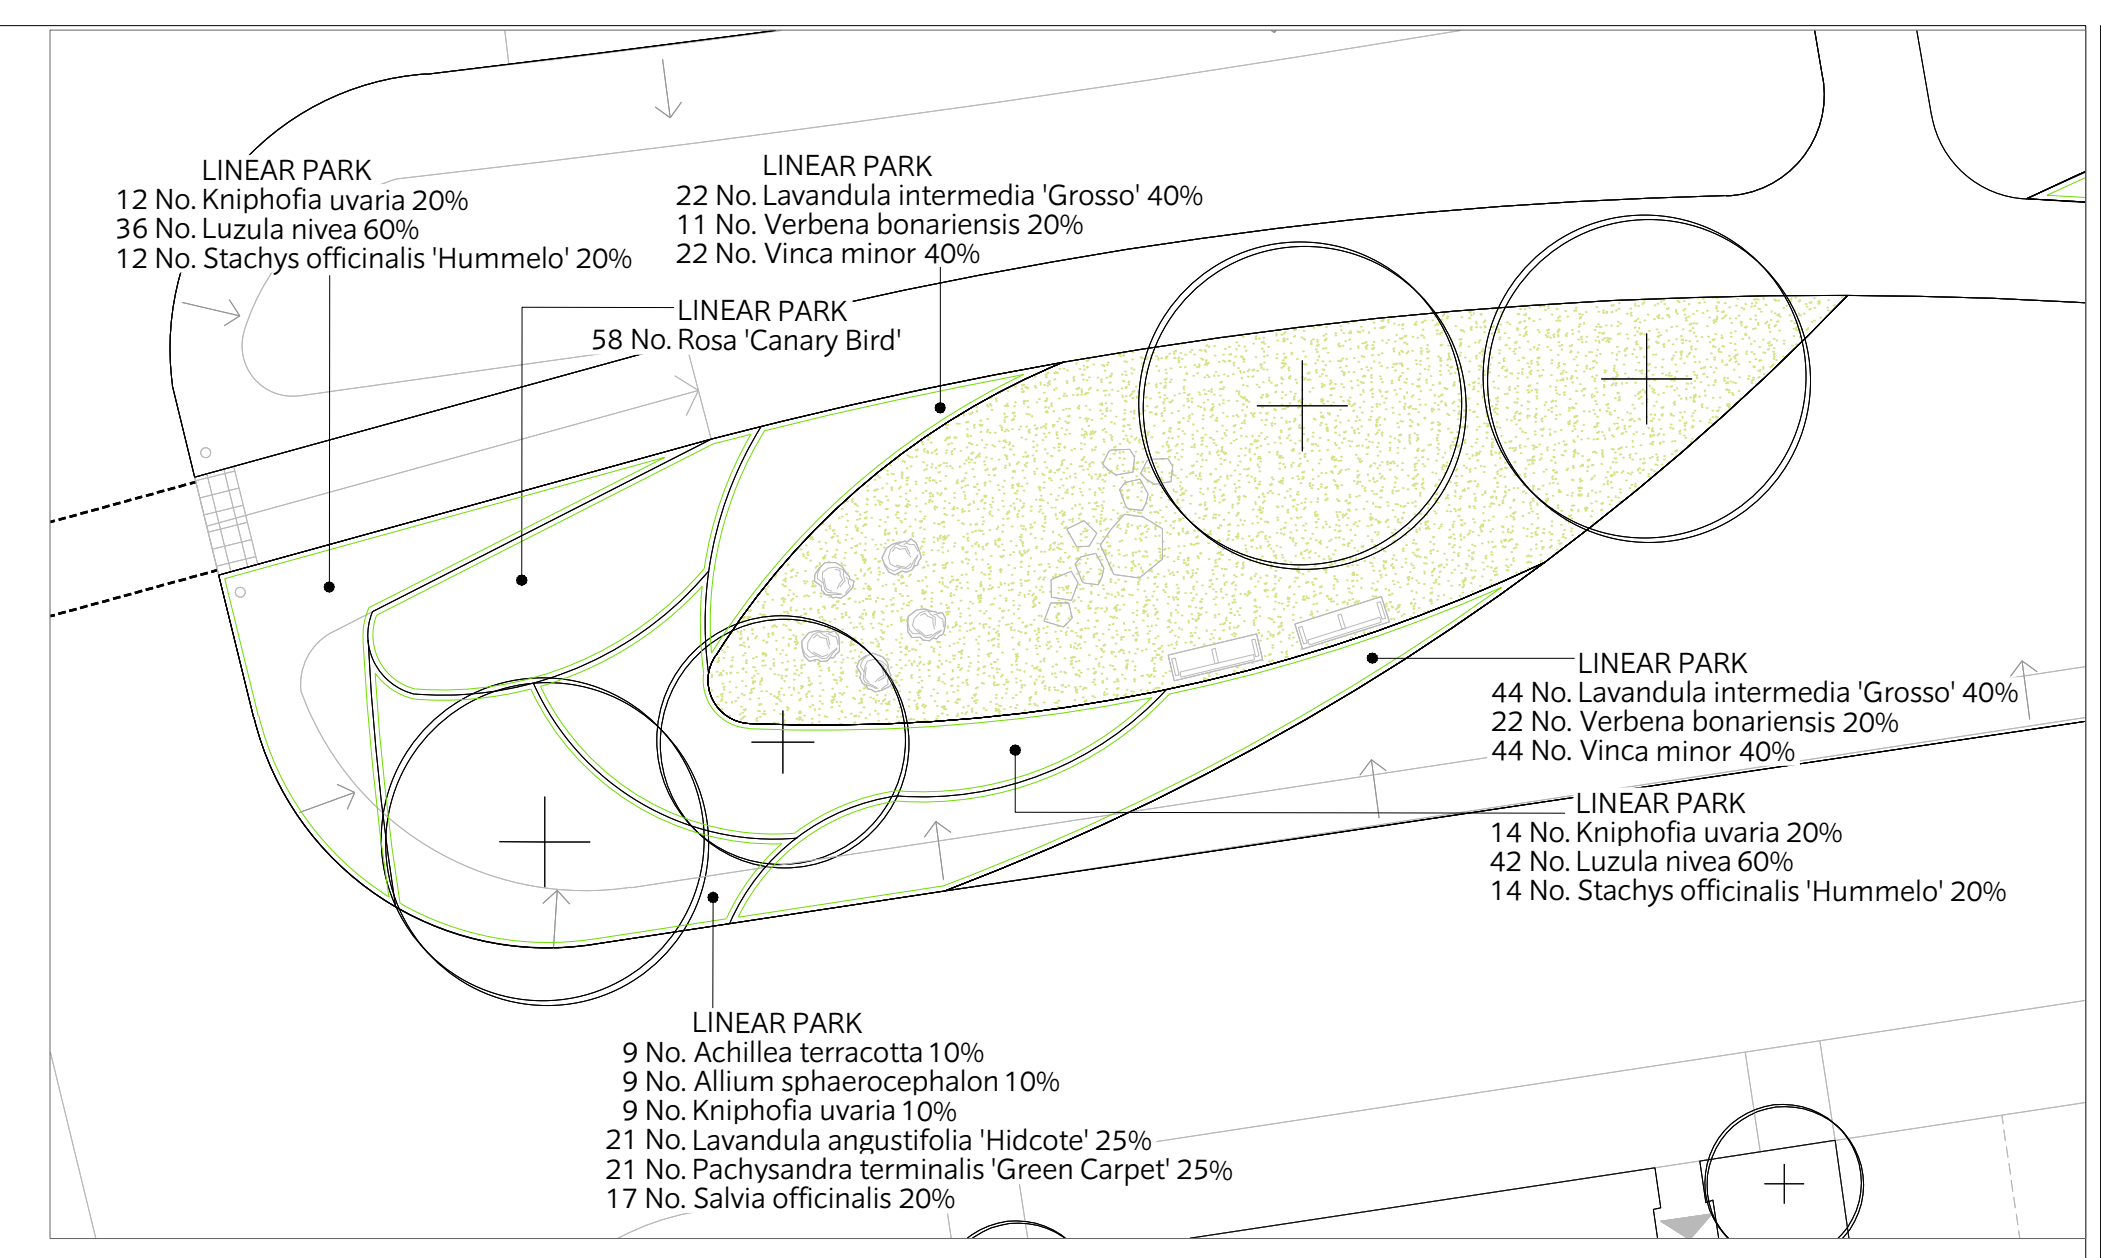

PLANTING PLAN B

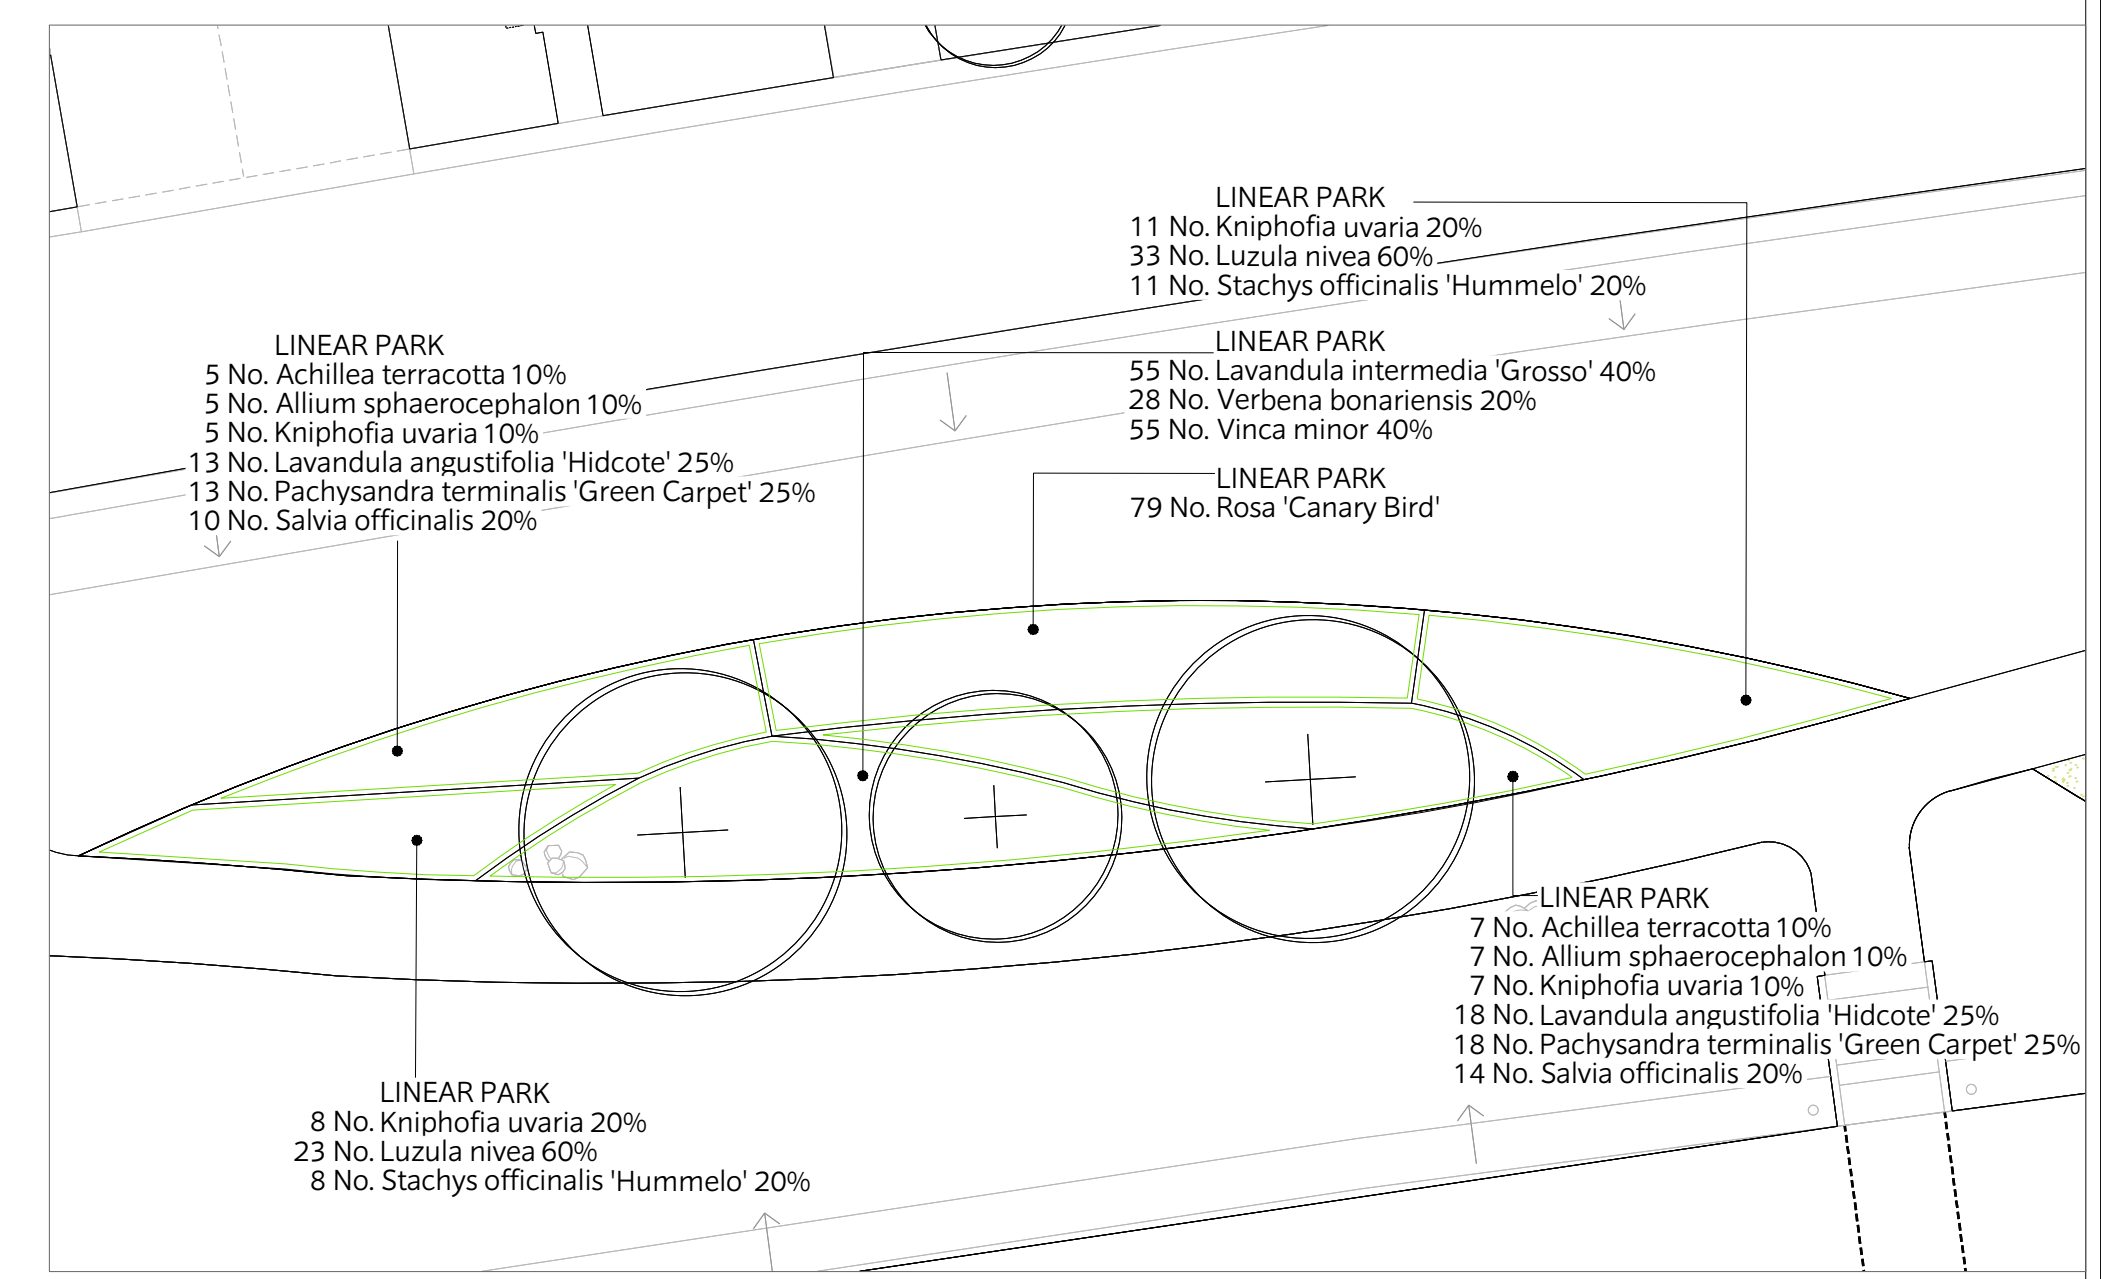

PLANTING PLAN C

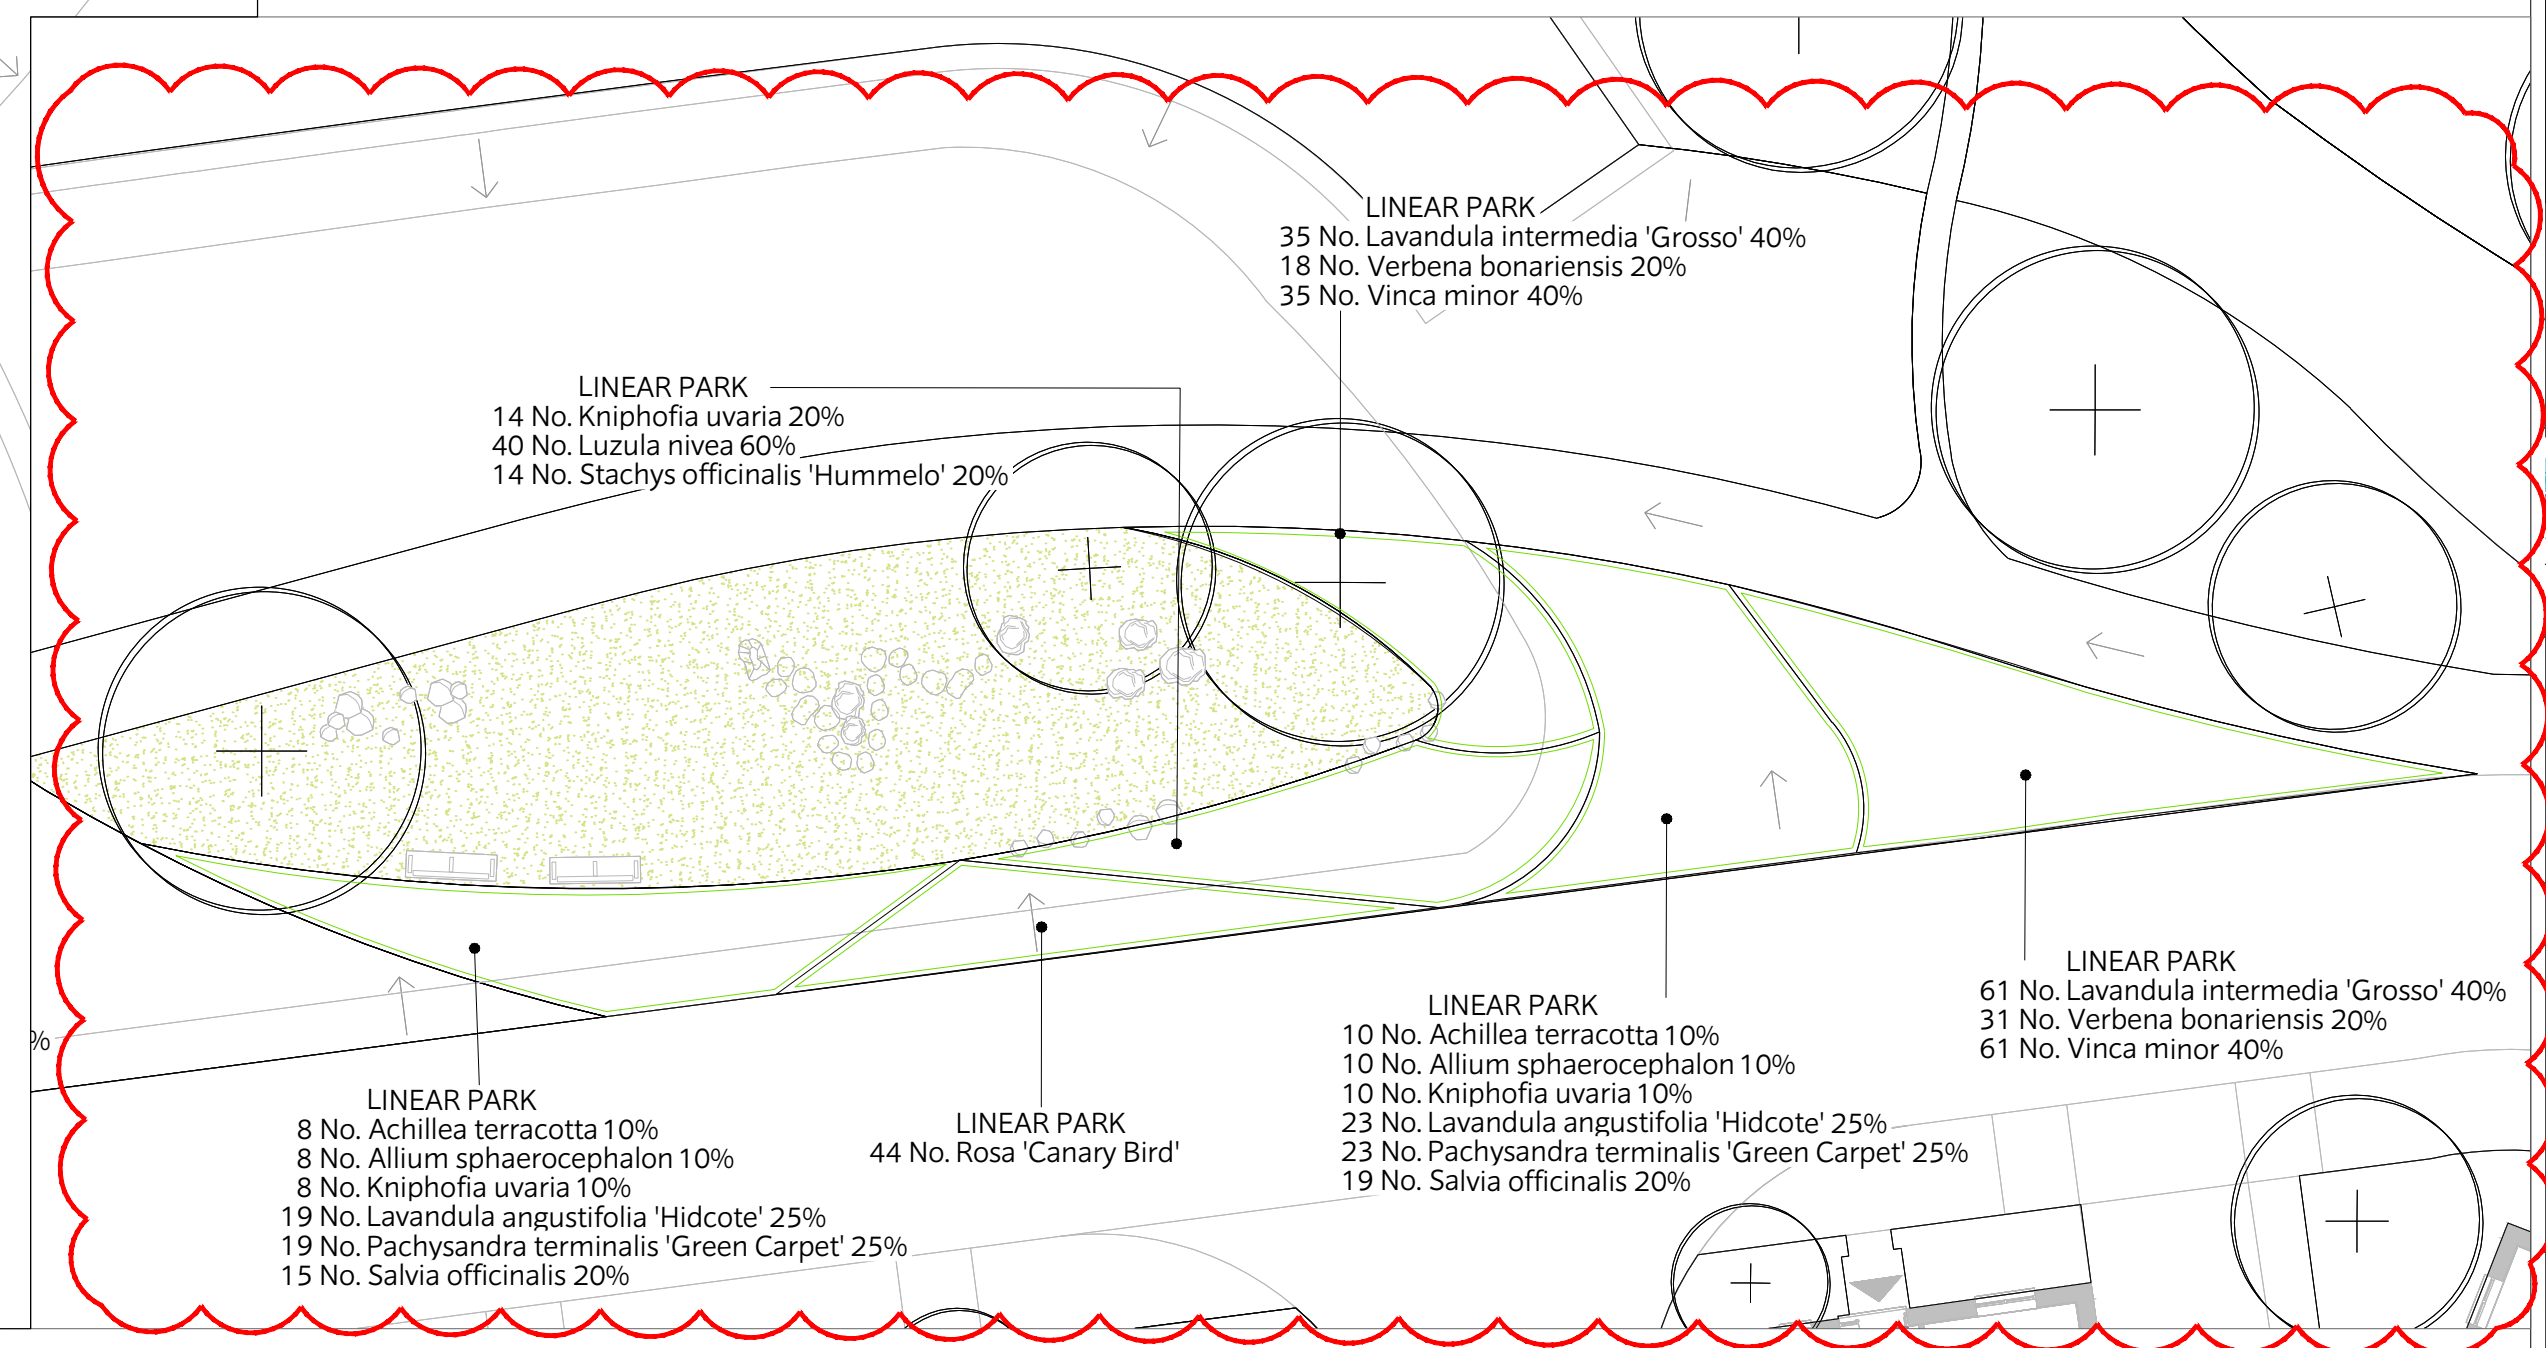


PLANTING PLAN D

This document should not be relied on or used in circumstances other than those for which it was prepared and for which Chris Blandford Associates was commissioned. Chris Blandford Associates accepts no responsibility for this document to any other party other than the person by whom it was commissioned.

**KEY**

- Site / Application boundary
- Other Land Under Applicant's Control
- Existing trees to be retained
- Proposed trees
- Proposed lawn: Lindum Festival Landscape Turf - L17
- Proposed flowering lawn Product: Meadow Mixture EM2 Supplier: Emorsgate Seeds
- Planting

**NOTE:**  
For overall planting schedule refer to drawing TRF-CBA-1-GF-M2-L-4011

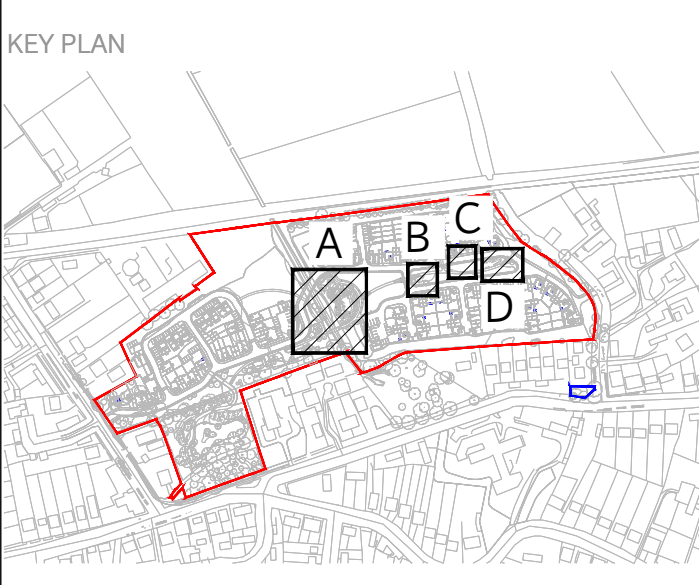

P5	12/04/21	PC	Revised submission
P4	23/10/20	PC	Revised submission
P3	23/06/20	P3	Revised submission
P2	13/03/20	PC	Revised submission
P1	02/03/20	PC	Revised Reserved Matters Application
SO	08/11/19	SM	Stage 3 Issue
PO	13/09/19	SM	Issued For Planning
Rev	Date	Drw	Revision or reason for Issue



**CHRIS BLANDFORD ASSOCIATES**  
landscape | environment | heritage  
The Print Rooms Studio 511 164/180 Union St Waterloo London SE1 0LH  
T +44 (0)20 7089 6480 E mail@cbastudios.com W www.cbastudios.com

Client  
**Castlefield International Limited**

Project Title  
**TEVERSHAM ROAD FULBOURN**

Drawing Series and Title  
**4000 SERIES  
Planting Plan Sheet 6 of 6**

Scale @ A1  
1:150

Drawn  
PC

Approved  
RB

Date  
**SEP 2019**

Drawing Status  
**FOR PLANNING**

Drawing number  
**TRF-CBA-1-GF-M2-L-4017**

Revision  
**P5**