


NOTES

DO NOT SCALE FROM THIS DRAWING TO BE READ IN COLOUR  
 Contractors, sub-contractors and suppliers are to verify any critical dimensions on site prior to commencing work, fabrication or construction of any elements. Any discrepancies or errors must be brought to the attention of Robert Myers Associates.  
 All structural elements are shown indicatively. For all elements of structure, refer to structural engineers' and specialist sub-contractor/fabricators' design, detail and specification.  
 The drawings are to be read in conjunction with all relevant landscape architect, consultant and specialist drawings.  
 This drawing is to be read specifically in conjunction with:  
 630\_01(MP)001 Landscape Masterplan; and  
 630\_01(SC)001 Chesterton Square.

LOCATION PLAN SCALE: NTS

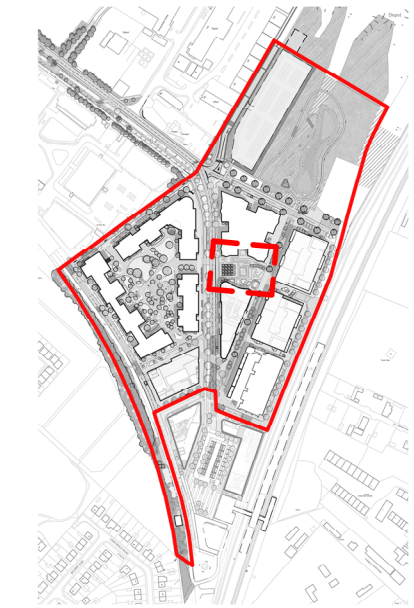

PURPOSE OF ISSUE

Rev:	Date:	Drawing Status:
P1	27.05.22	FOR PLANNING

REVISIONS

Rev:	Date:	Description:
P1	27.05.22	First Issue

CAMBRIDGE NORTH

Client:	Brookgate		
Drawing:	Chesterton Square		
Project No:	630_01		
Drawing No:	630_01(MP)202		
Scale:	1:250@ A3	Rev:	P1
Date:	May 2022	Drawn:	EH
Checked:	JB	PM Checked:	RM

**Robert Myers Associates**  
 LANDSCAPE ARCHITECTURE

13-15 Covent Garden  
 Cambridge  
 CB1 2HS

Tel: +44 (0) 1223 351400

info@robertmyers-associates.co.uk  
 www.robertmyers-associates.co.uk

DO NOT SCALE FROM THIS DRAWING  
 © Robert Myers Associates



P-1 Chesterton Square- Plan  
 Scale 1:250 @ A3

