


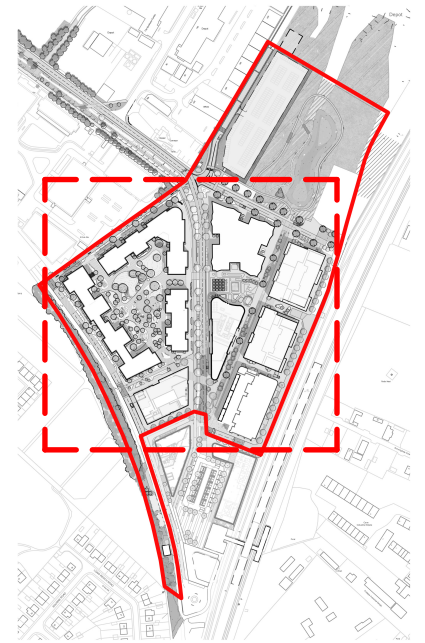

NOTES

DO NOT SCALE FROM THIS DRAWING
 TO BE READ IN COLOUR
 Contractors, sub-contractors and suppliers are to verify any critical dimensions on site prior to commencing work, fabrication or construction of any elements.
 Any discrepancies or errors must be brought to the attention of Robert Myers Associates.
 All structural elements are shown indicatively. For all elements of structure, refer to structural engineers' and specialist sub-contractor/fabricators' design, detail and specification.
 The drawings are to be read in conjunction with all relevant landscape architect, consultant and specialist drawings.
 This drawing is to be read specifically in conjunction with:
 630_01(MP)001 Landscape Masterplan.

LOCATION PLAN SCALE: NTS



PURPOSE OF ISSUE

Rev:	Date:	Drawing Status:
P1	27.05.22	FOR PLANNING

REVISIONS

Rev:	Date:	Description:
P1	27.05.22	First Issue

- Green/Brown roof: substrate for biodiverse roof to comprise at least 50% translocated substrate and seed bed from Open Mosaic Habitat on site
- Indicative brown roof to be confirmed at detailed submission
- Path comprising metal grating allowing seeded vegetation to grow through
- Ornamental Planting in Amenity Areas in raised planters
- Raft 'Modena String' porcelain tiles, 600 x 300 x 20mm (LxWxD)
- Raft 'Modena Ivory' porcelain tile bands, 600 x 300 x 20mm (LxWxD)
- Plant + core/access areas (final plant to be confirmed)
- Solar panel (final PVs to be confirmed)
- 42Nr. Proposed trees - Small growing species (Amelanchier, Compact Birch, Pinus Cultivar) in raised planters.
- Raised mounds
- Log piles to living roof
- Substrate undulations to form basking areas for invertebrates
- Indicative layout for outline submission:**
 - Indicative Ornamental Planting
 - Indicative Paving in Amenity Areas
 - Indicative Community Growing areas
 - Indicative small trees in raised planters layout to be confirmed at detailed submission
 - Planting including vines (70% Evergreen) tied to steel cables to grow on facade in raised planters
 - Small shrubs at terrace edges with cascading habit in raised planters

CAMBRIDGE NORTH

Client: Brookgate
 Drawing: Roof Strategy
 Project No: 630_01
 Drawing No: 630_01(MP)019
 Scale: 1:1500 @A3
 Date: May 2022
 Checked: JB
 Rev: P1
 Drawn: EH
 PM Checked: RM

Robert Myers Associates
 LANDSCAPE ARCHITECTURE

13-15 Covent Garden
 Cambridge
 CB1 2HS
 Tel: +44 (0) 1223 351400
 info@robertmyers-associates.co.uk
 www.robertmyers-associates.co.uk