


Landscape Plan - Cowley Circus- cut line contd.



Landscape Plan - Milton Avenue 2 of 2 - cut line contd.

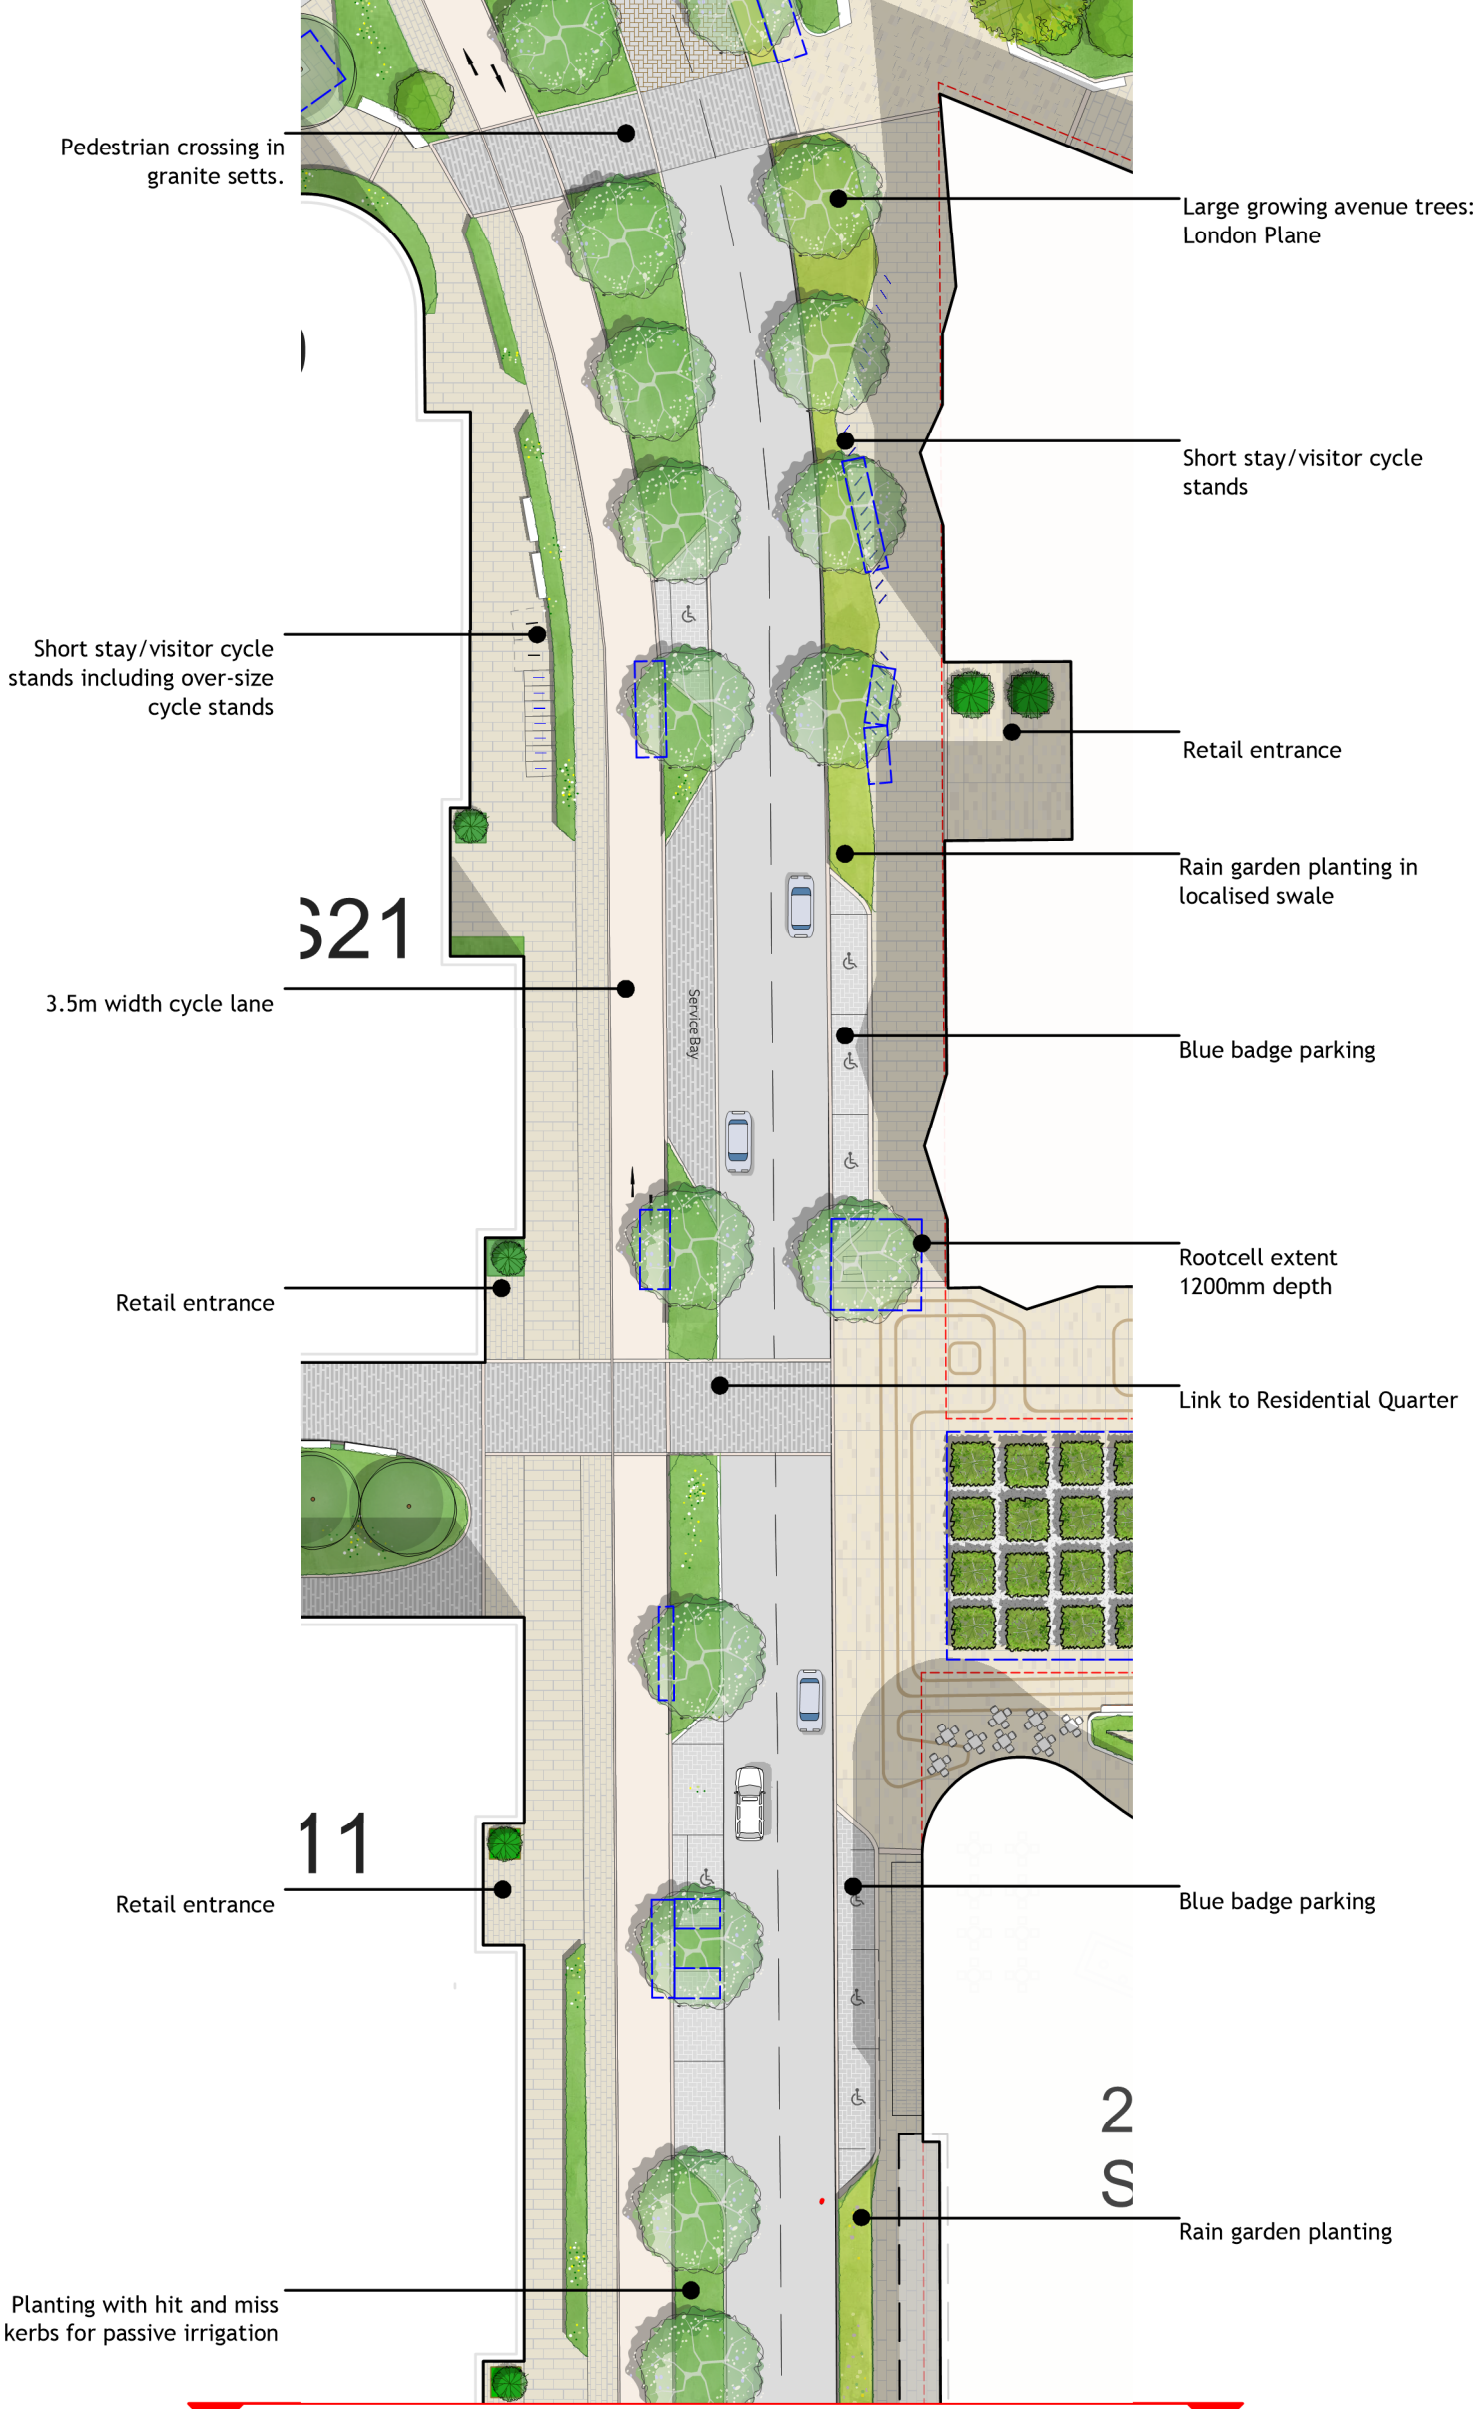


P-1 Milton Avenue 1 of 2 - Plan
Scale 1:500 @ A3

NOTES

DO NOT SCALE FROM THIS DRAWING
TO BE READ IN COLOUR
Contractors, sub-contractors and suppliers are to verify any critical dimensions on site prior to commencing work, fabrication or construction of any elements.
Any discrepancies or errors must be brought to the attention of Robert Myers Associates.
All structural elements are shown indicatively. For all elements of structure, refer to structural engineers' and specialist sub-contractor/fabricators' design, detail and specification.
The drawings are to be read in conjunction with all relevant landscape architect, consultant and specialist drawings.
This drawing is to be read specifically in conjunction with:
630_01(SC)007 Milton Avenue

LOCATION PLAN SCALE: NTS

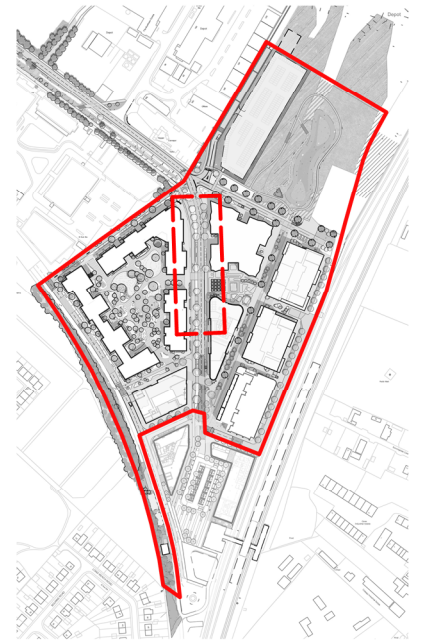

PURPOSE OF ISSUE

Rev:	Date:	Drawing Status:
P1	27.05.22	FOR PLANNING

REVISIONS

Rev:	Date:	Description:
P1	27.05.22	First Issue

CAMBRIDGE NORTH

Client: Brookgate
Drawing: Milton Avenue 1 of 2
Project No: 630_01
Drawing No: 630_01(MP)101
Scale: 1:500 Rev: P1
Date: May 2022 Drawn: EH
Checked: JB PM Checked: RM



13-15 Covent Garden
Cambridge
CB1 2HS
Tel: +44 (0) 1223 351400
info@robertmyers-associates.co.uk
www.robertmyers-associates.co.uk

DO NOT SCALE FROM THIS DRAWING
© Robert Myers Associates