


NOTES

DO NOT SCALE FROM THIS DRAWING TO BE READ IN COLOUR
 Contractors, sub-contractors and suppliers are to verify any critical dimensions on site prior to commencing work, fabrication or construction of any elements.
 Any discrepancies or errors must be brought to the attention of Robert Myers Associates.
 All structural elements are shown indicatively. For all elements of structure, refer to structural engineers' and specialist sub-contractor/fabricators' design, detail and specification.
 The drawings are to be read in conjunction with all relevant landscape architect, consultant and specialist drawings.
 This drawing is to be read specifically in conjunction with:
 630_01(MP)001 Landscape Masterplan; and
 630_01(MP)009 Planting Strategy (West).

LOCATION PLAN SCALE: NTS

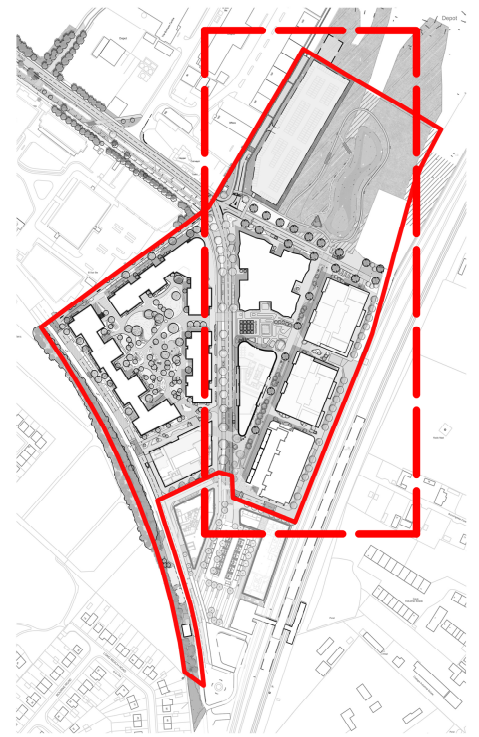

PURPOSE OF ISSUE

Rev:	Date:	Drawing Status:
I1	01.04.22	FOR INFORMATION
P1	27.05.22	FOR PLANNING

REVISIONS

Rev:	Date:	Description:
I1	01.04.22	For Issue
P1	27.05.22	First Issue

CAMBRIDGE NORTH

Client: Brookgate
 Drawing: Planting Strategy (East)
 Project No: 630_01
 Drawing No: 630_01(MP)010
 Scale: 1:1500@A3
 Date: February 2022
 Checked: JB
 Rev: P1
 Drawn: EH
 PM Checked: RM



13-15 Covent Garden
 Cambridge
 CB1 2HS
 Tel: +44 (0) 1223 351400
 info@robertmyers-associates.co.uk
 www.robertmyers-associates.co.uk



Refer to Drawing:
 630_01(MP)009
 Planting Strategy (West)

- Mix A - Chesterton Way Planting
Native shrubs whips+woodland seeded understorey
- Mix B - 1 Milton Avenue and Milton Walk
Planting 15% Structural shrubs +85% OMH 'mimic'
- Mix C - Cowley Road East Planting
40% Shrubs, 40% grasses +10% OMH 'mimic'
- Mix D - Milton Avenue West and Cowley Road North Planting
10% shrubs, 30% structural grasses, 60% OMH 'mimic' using drought tolerant species in narrow beds
- Mix E - Milton Avenue East Planting
As for Mix D but with some moisture tolerant species for dips
- Mix F - Chesterton Square Planting
Simple high impact; limited species; Grasses and herbaceous
- Mix G - Station Row Planting
20% shrubs, 20% grasses & 60% OMH with moisture tolerant plants near water
- Mix H - Chesterton Passage and Station Row Passage Shady Planting
80% shrubs & 20% herbaceous, mostly evergreen
- Mix I - Cowley Circus Planting
Simple high impact with limited species. Grasses and herbaceous
- Seeding Mix A - Moisture tolerant
- Seeding Mix B - Bespoke OHM enhancement mix with long lived species
- Seeding Mix C - Bespoke OMH enhancement mix including biennials
- Seeding Mix D - Woodland understorey mix

