


- Planting - Green/Brown roof
9977m²
- Ornamental Planting in Amenity Areas
493 m²
- Planting - Estimated Green/Brown roof
to be confirmed at detailed submission
1989m² (approx 65% of lab roof)
- Planting - Phase 1 retrofit to paths Green/Brown roof
259m²
- Seeding - Phase 1 enhancements Green/Brown roof
1181m²
- Community gardens
537m²
- Vines in planters tied to vertical stainless steel cables
to grow on facade
62 lin m
- Proposed trees - Small
42Nr.
- Amenity Residential
1136m²
- Amenity Commercial
1503m²
- Plant + core/access areas
(final plant to be confirmed)
- Parking (MSCP)
- Solar panel
(final PVs to be confirmed)

NOTES

DO NOT SCALE FROM THIS DRAWING
Contractors, sub-contractors and suppliers are to verify any critical dimensions on site prior to commencing work, fabrication or construction of any elements.
Any discrepancies or errors must be brought to the attention of Robert Myers Associates.
All structural elements are shown indicatively. For all elements of structure, refer to structural engineers' and specialist sub-contractor/fabricators' design, detail and specification.
The drawings are to be read in conjunction with all relevant landscape architect, consultant and specialist drawings.
This drawing is to be read specifically in conjunction with:
630_01(MP)001 Landscape Masterplan; and
630_01(MP)002 Ecology Strategy Ground Floor.

LOCATION PLAN

SCALE: NTS

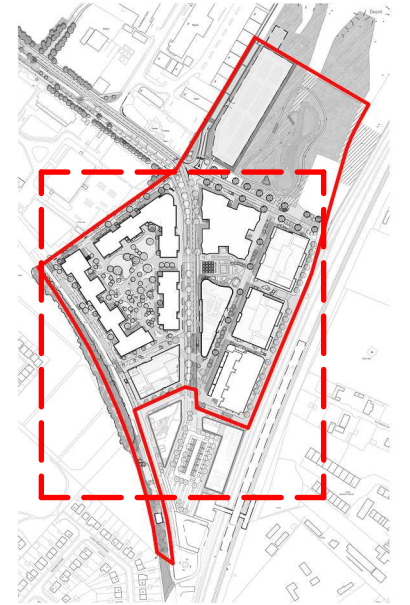

PURPOSE OF ISSUE

| Rev: | Date: | Drawing Status: |
|------|----------|-----------------|
| P1 | 27.05.22 | FOR PLANNING |

REVISIONS

| Rev: | Date: | Description: |
|------|----------|--------------|
| P1 | 27.05.22 | First Issue |

CAMBRIDGE NORTH

| | | |
|-------------|-----------------------|-------------|
| Client: | Brookgate | |
| Drawing: | Ecology Strategy Roof | |
| Project No: | 630_01 | |
| Drawing No: | 630_01 (MP) 003 | |
| Scale: | 1:1500 @ A3 | Rev:P1 |
| Date: | October 2021 | Drawn: EL |
| Checked: JB | | PM Checked: |

Robert Myers Associates
LANDSCAPE ARCHITECTURE

13-15 Covent Garden
Cambridge
CB1 2HS
Tel: +44 (0) 1223 351400
info@robertmyers-associates.co.uk
www.robertmyers-associates.co.uk

DO NOT SCALE FROM THIS DRAWING
© Robert Myers Associates