
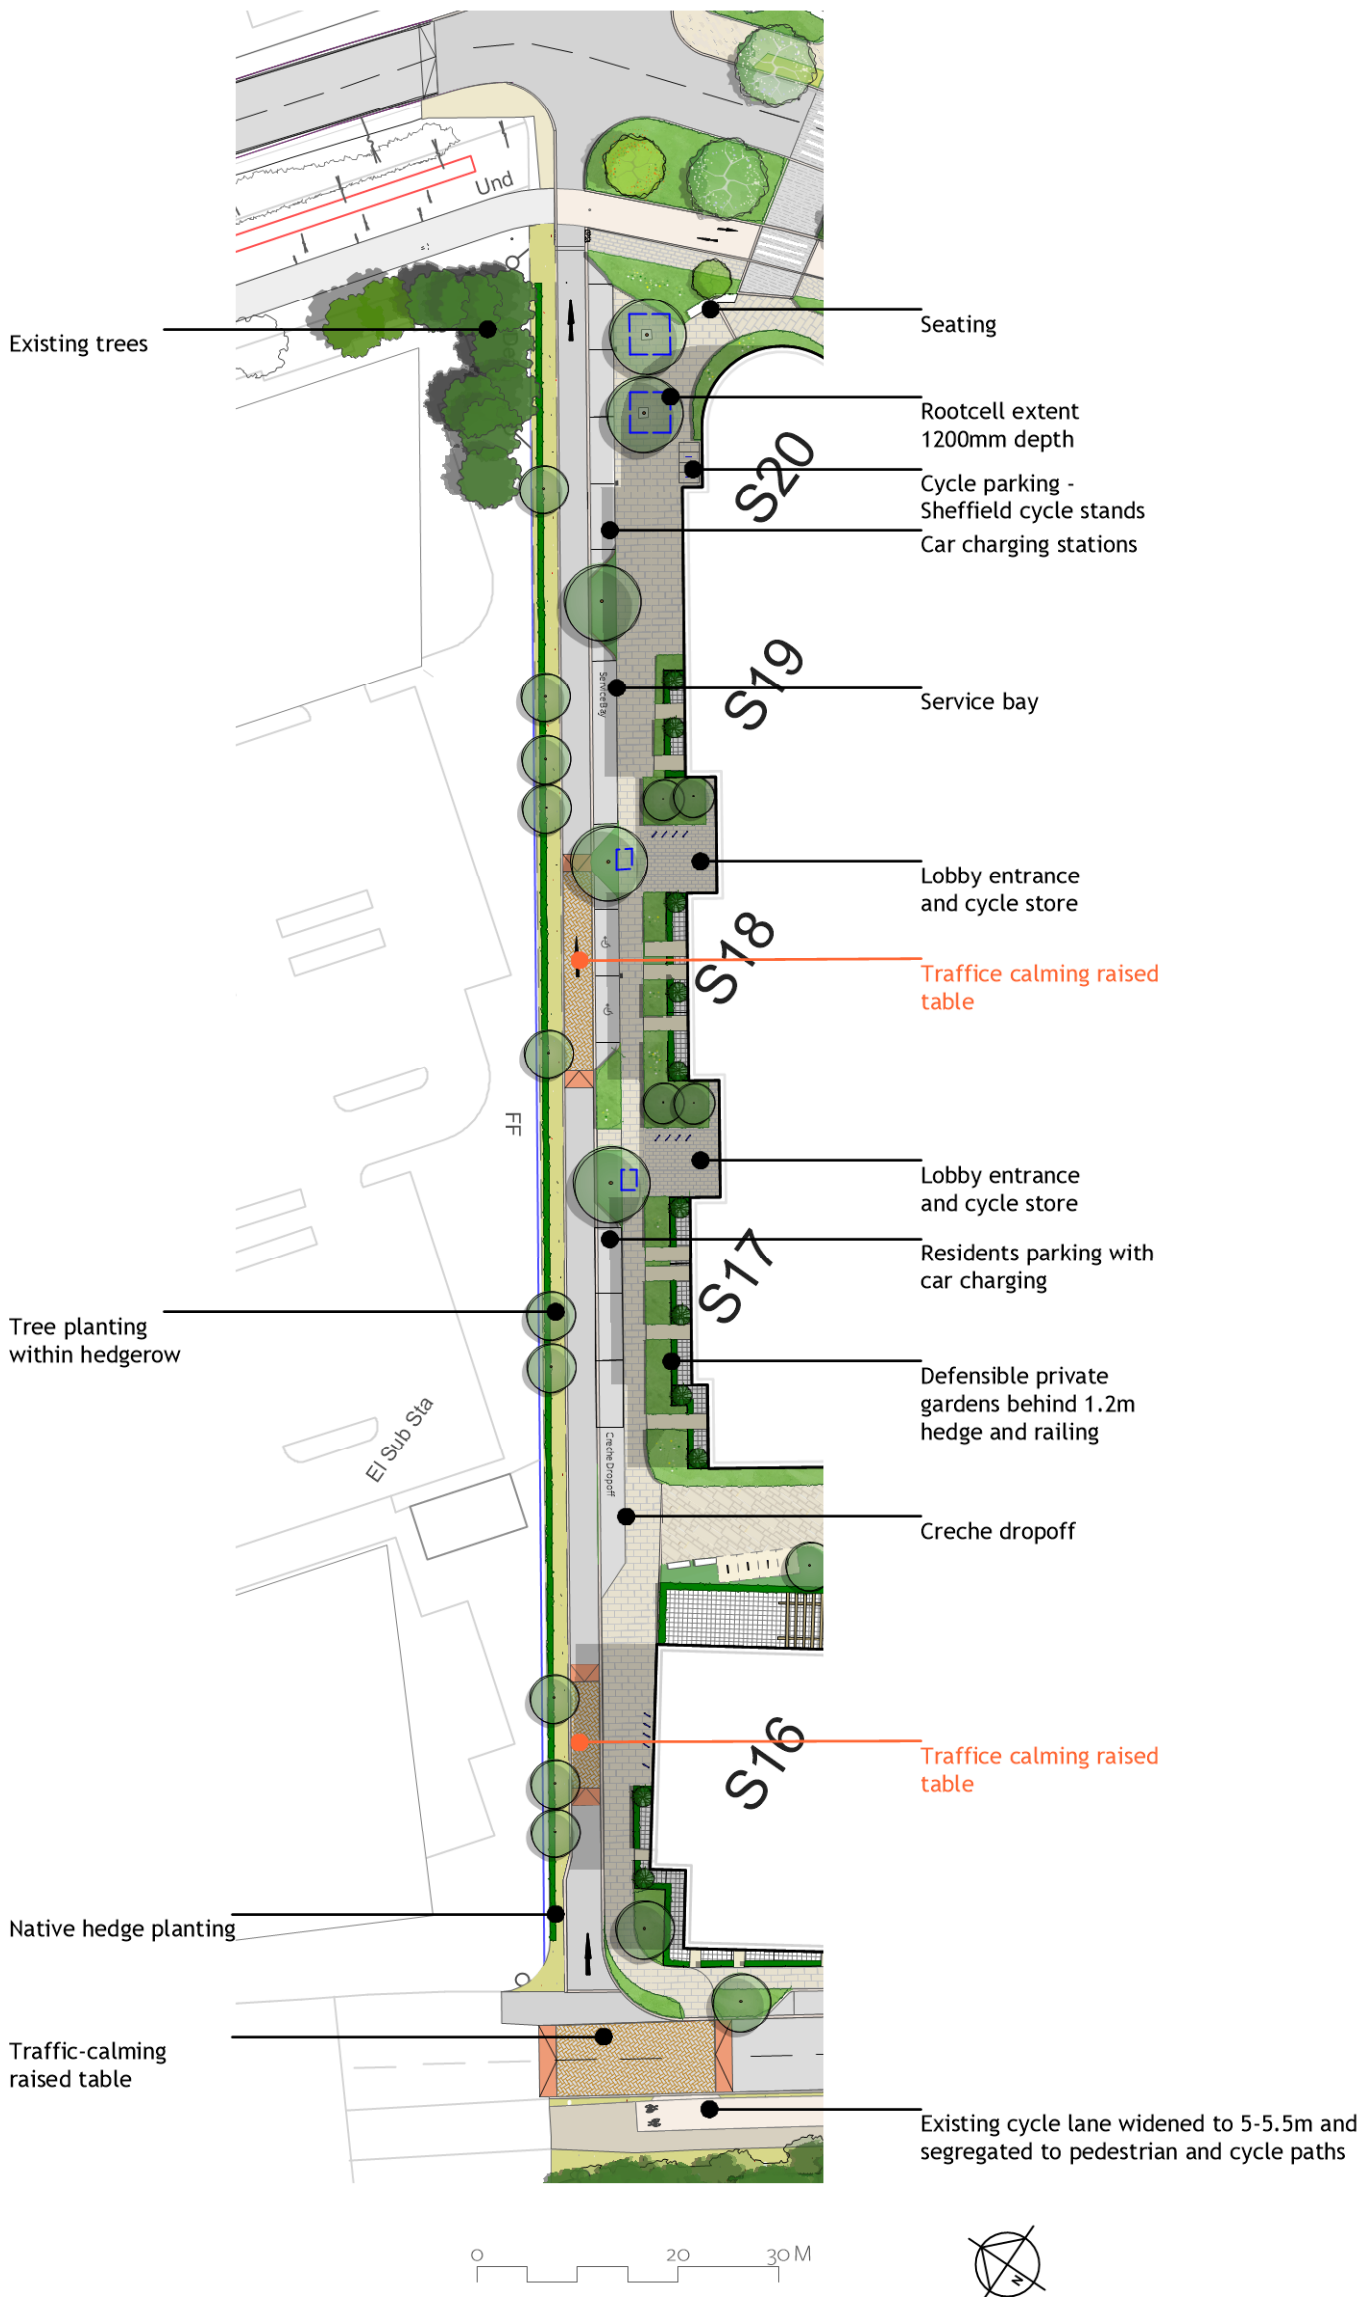


NOTES

DO NOT SCALE FROM THIS DRAWING  
TO BE READ IN COLOUR  
Contractors, sub-contractors and suppliers are to verify any critical dimensions on site prior to commencing work, fabrication or construction of any elements.  
Any discrepancies or errors must be brought to the attention of Robert Myers Associates.  
All structural elements are shown indicatively. For all elements of structure, refer to structural engineers' and specialist sub-contractor/fabricators' design, detail and specification.  
The drawings are to be read in conjunction with all relevant landscape architect, consultant and specialist drawings.  
This drawing is to be read specifically in conjunction with:  
630\_01(MP)001 Landscape Masterplan.

LOCATION PLAN

SCALE: NTS

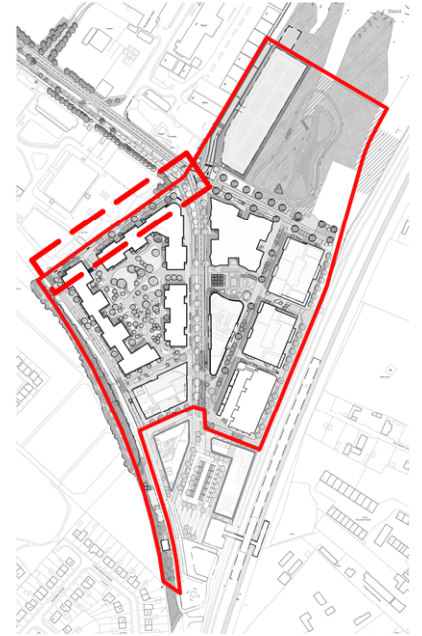

PURPOSE OF ISSUE

Rev:	Date:	Drawing Status:
P1	27.05.22	FOR PLANNING
P2	07.10.22	FOR PLANNING

REVISIONS

Rev:	Date:	Description:
P1	27.05.22	First Issue
P2	07.10.22	Creche cycle parking increased

CAMBRIDGE NORTH

Client: Brookgate  
Drawing: Bramblefields Way  
Project No: 630\_01  
Drawing No: 630\_01(MP)109  
Scale: 1:750  
Date: May 2022  
Checked: JB  
Rev: P2  
Drawn: EH  
PM Checked: RM



13-15 Covent Garden  
Cambridge  
CB1 2HS  
Tel: +44 (0) 1223 351400  
info@robertmyers-associates.co.uk  
www.robertmyers-associates.co.uk