


NOTES

DO NOT SCALE FROM THIS DRAWING TO BE READ IN COLOUR
 Contractors, sub-contractors and suppliers are to verify any critical dimensions on site prior to commencing work, fabrication or construction of any elements. Any discrepancies or errors must be brought to the attention of Robert Myers Associates.
 All structural elements are shown indicatively. For all elements of structure, refer to structural engineers' and specialist sub-contractor/fabricators' design, detail and specification.
 The drawings are to be read in conjunction with all relevant landscape architect, consultant and specialist drawings.
 This drawing is to be read specifically in conjunction with:
 630_01(MP)001 Landscape Masterplan; and
 630_01(SC)001 Chesterton Square.

LOCATION PLAN SCALE: NTS

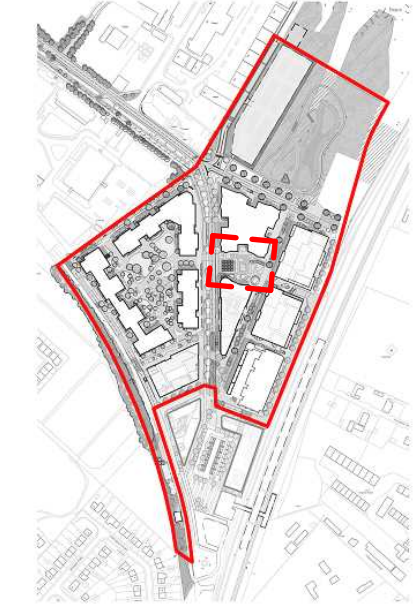

PURPOSE OF ISSUE

Rev:	Date:	Drawing Status:
P1	27.05.22	FOR PLANNING
P2	07.10.22	FOR PLANNING

REVISIONS

Rev:	Date:	Description:
P1	27.05.22	First Issue
P2	07.10.22	Trees and locations updated to officer comments

CAMBRIDGE NORTH

Client:	Brookgate
Drawing:	Chesterton Square
Project No:	630_01
Drawing No:	630_01(MP)202
Scale:	1:250@ A3
Date:	May 2022
Checked:	JB
Rev:	P2
Drawn:	EH
PM Checked:	RM

Robert Myers Associates
 LANDSCAPE ARCHITECTURE

13-15 Covent Garden
 Cambridge
 CB1 2HS
 Tel: +44 (0) 1223 351400
 info@robertmyers-associates.co.uk
 www.robertmyers-associates.co.uk

DO NOT SCALE FROM THIS DRAWING
 ©Robert Myers Associates

