

S-1 Chesterton Square long section
Scale 1:200 @ A3


PURPOSE OF ISSUE

Rev:	Date:	Drawing Status:
P1	27.05.22	FOR PLANNING
P2	11.10.22	FOR PLANNING

REVISIONS

Rev:	Date:	Description:
P1	27.05.22	First Issue
P2	11.10.22	Trees and locations updated to officer comments

LOCATION PLAN SCALE: NTS

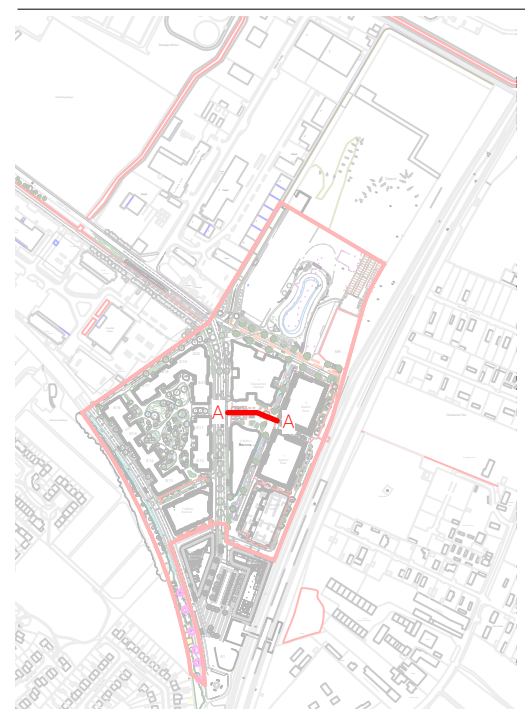

NOTES

TO BE READ IN COLOUR
DO NOT SCALE FROM THIS DRAWING
Contractors, sub-contractors and suppliers are to verify any critical dimensions on site prior to commencing work, fabrication or construction of any elements. Any discrepancies or errors must be brought to the attention of Robert Myers Associates.
All structural elements are shown indicatively. For all elements of structure, refer to structural engineers' and specialist sub-contractor/fabricators' design, detail and specification.
The drawings are to be read in conjunction with all relevant landscape architect, consultant and specialist drawings.
This drawing is to be read specifically in conjunction with:
630_01(MP)001 Landscape Masterplan; and
630_01(MP)202 Chesterton Square.

CAMBRIDGE NORTH

Client:	Brookgate
Drawing:	Chesterton Square
Project No:	630_01
Drawing No:	630_01(SC)001
Scale:	1:200 @A3
Date:	May 2022
Checked:	JB
Rev:	P2
Drawn:	KK
PM Checked:	RM

Robert Myers Associates
LANDSCAPE ARCHITECTURE



13-15 Covent Garden
Cambridge
CB1 2HS
Tel: +44 (0) 1223 351400
info@robertmyers-associates.co.uk
www.robertmyers-associates.co.uk

DO NOT SCALE FROM THIS DRAWING
© Robert Myers Associates