


PURPOSE OF ISSUE

Rev:	Date:	Drawing Status:
P1	27.05.22	FOR PLANNING

REVISIONS

Rev:	Date:	Description:
P1	27.05.22	First Issue

S-1 Rain garden detail
Scale 1:25 @ A3

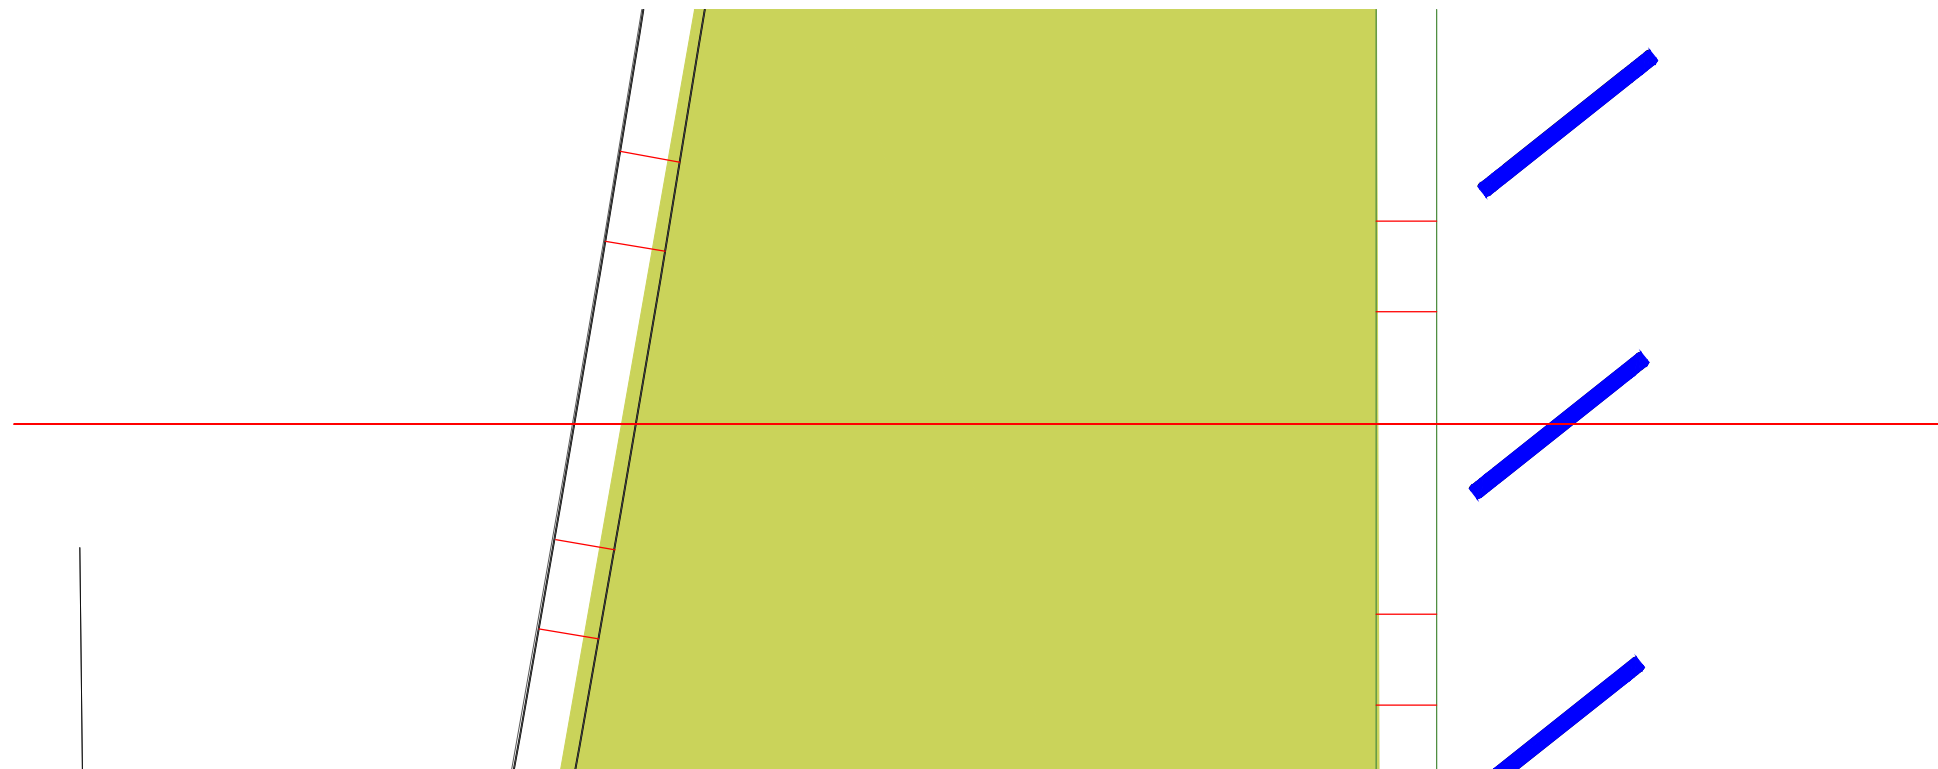

P-1 Rain garden detail
Scale 1:25 @ A3

CAMBRIDGE NORTH

Client: Brookgate

Drawing: Rain Garden Kerb Detail

Project No: 630_01

Drawing No: 630_01(CD)004

Scale: 1:25@A3

Rev: P1

Date: May 2022

Drawn: KK

Checked: JB

PM Checked: RM

Robert Myers Associates
LANDSCAPE ARCHITECTURE



13-15 Covent Garden
Cambridge
CB1 2HS

Tel: +44 (0) 1223 351400

info@robertmyers-associates.co.uk
www.robertmyers-associates.co.uk