

S-1 Station Row - Swale Banks and Bench- Section
Scale 1:75 @ A3

NOTES



DO NOT SCALE FROM THIS DRAWING
TO BE READ IN COLOUR

Contractors, sub-contractors and suppliers are to verify any critical dimensions on site prior to commencing work, fabrication or construction of any elements. Any discrepancies or errors must be brought to the attention of Robert Myers Associates.

All structural elements are shown indicatively. For all elements of structure, refer to structural engineers' and specialist sub-contractor/fabricators' design, detail and specification.

The drawings are to be read in conjunction with all relevant landscape architect, consultant and specialist drawings.

This drawing is to be read specifically in conjunction with:
630_01(MP)001 Landscape Masterplan; and
630_01(MP)203 Station Row.

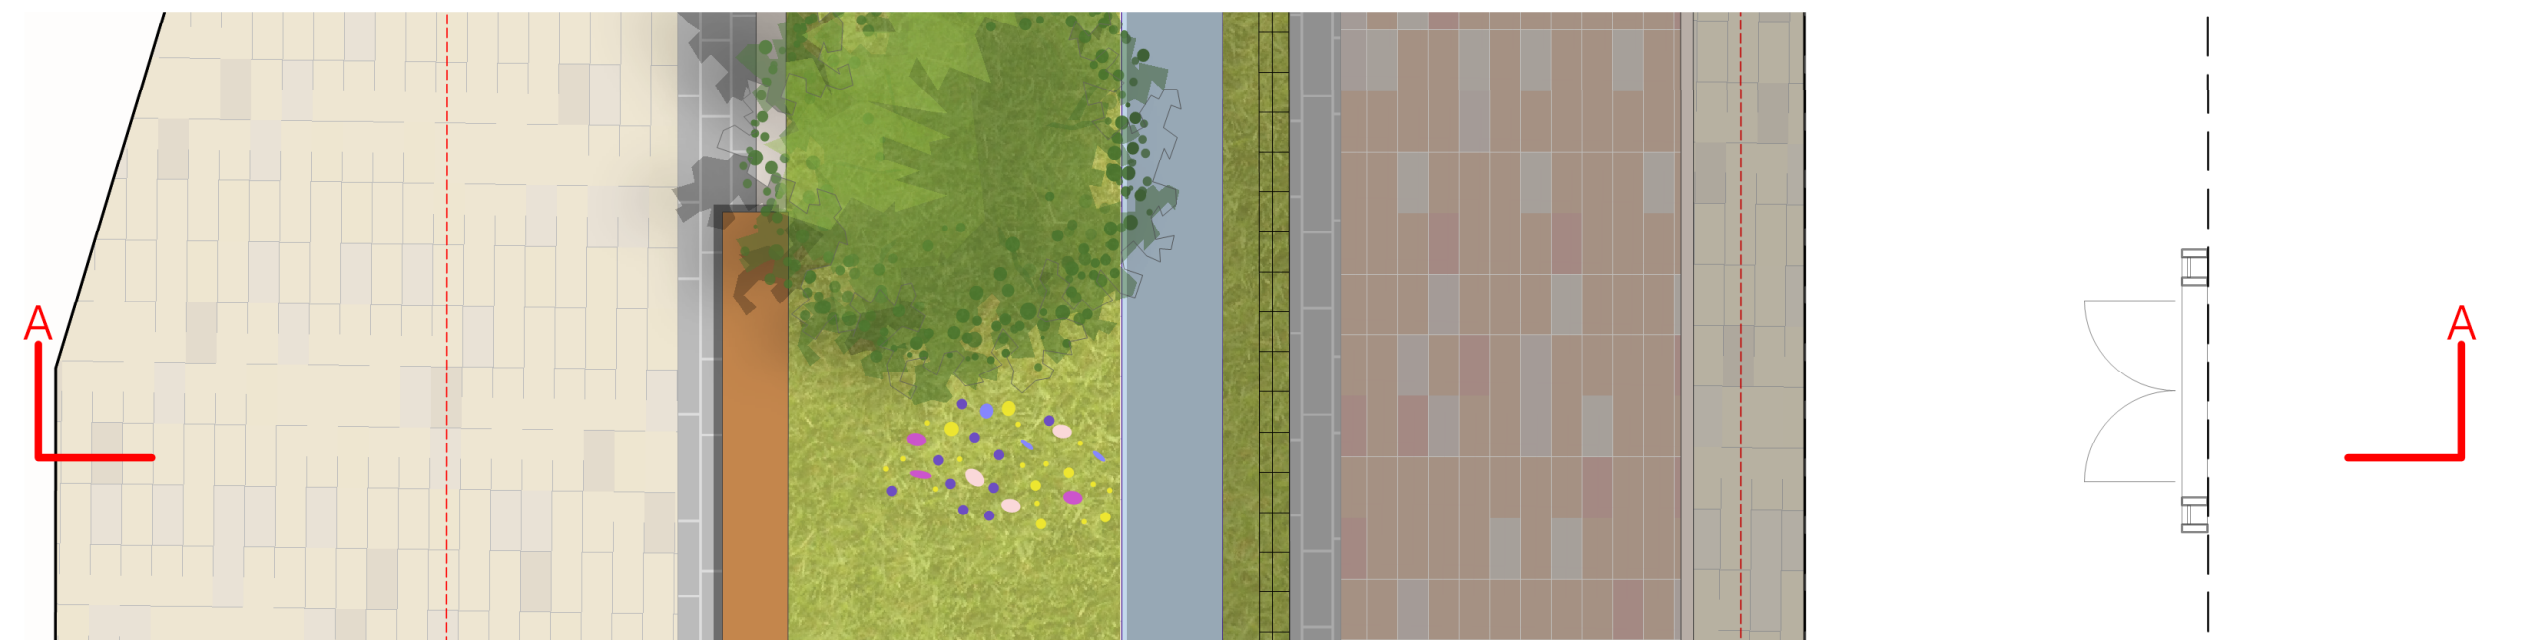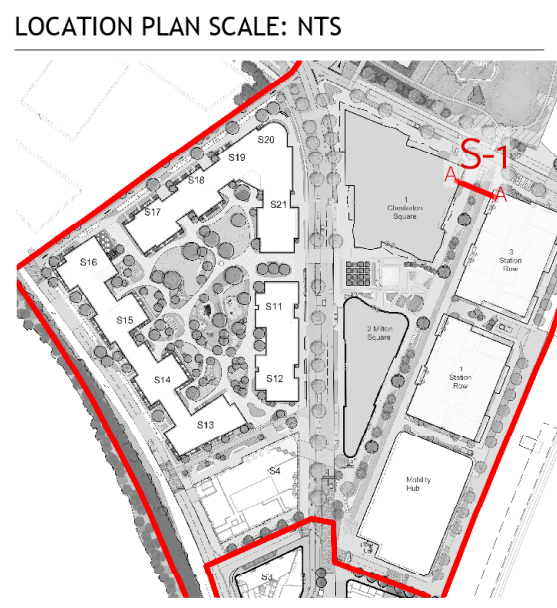

P-1 Station Row - Swale Banks and Bench- Plan
Scale 1:75 @ A3

PURPOSE OF ISSUE

Rev:	Date:	Drawing Status:
P1	27.05.22	FOR PLANNING

REVISIONS

Rev:	Date:	Description:
P1	27.05.22	First Issue

CAMBRIDGE NORTH

Client:	Brookgate		
Drawing:	Station Row - Swale Banks and Bench Seating		
Project No:	630_01		
Drawing No:	630_01(SC) 004		
Scale:	1:75 @A3	Rev:	P1
Date:	May 2022	Drawn:	EH
Checked:	JB	PM Checked:	RM

- Tree refer to drawing 630_01(MP)007 Tree Strategy
- Planting Mix D refer to 630_01(MP)005 Planting Strategy
- Planting Mix G refer to 630_01(MP)005 Planting Strategy
- Cycle lane concrete block pavers 300x600x80mm (LxWxH)
- Paving setts 100x100x80mm (LxWxH)
- Concrete block pavers 300x600x80mm (LxWxH)
- Permanent water
- Cambridge kerb 125mm width, 25mm upstand
- Concrete conservation kerb 300mm width, 200mm upstand
- Railing