

General Notes
 1. Dimensions are in millimetres unless stated otherwise.
 2. Levels are in metres AOD unless stated otherwise.
 3. Dimensions govern.
 4. All dimensions to be verified on site before proceeding.
 5. All discrepancies to be notified in writing to Make Limited.
 © Make Limited 2022

A B C D E F G H I
 6600 7500 9000 9000 9000 9000 9000 8623

01 2575
 02 5370
 03 8068
 04 11650
 05 10625
 06

Chesterton Way

FFL Level 02 +8.025m
 FFL Level 03 +11.850m
 FFL Level 04 +15.675m

Office space

Office space

Delivery bay

The Link

1 Milton Avenue office

AWC alternating RH and LH

Fire lift

Goods lift

Canopy above entrance below


00	27.05.22	Planning submission	GW
Rev/	Date	Reason For Issue	Chk

FOR PLANNING

DRAWING STATUS

make
 32 Cleveland Street
 London, W1T 4JY
 tel +44 (0) 20 7636 5151
 info@makearchitects.com
 www.makearchitects.com

Client
BROOKGATE

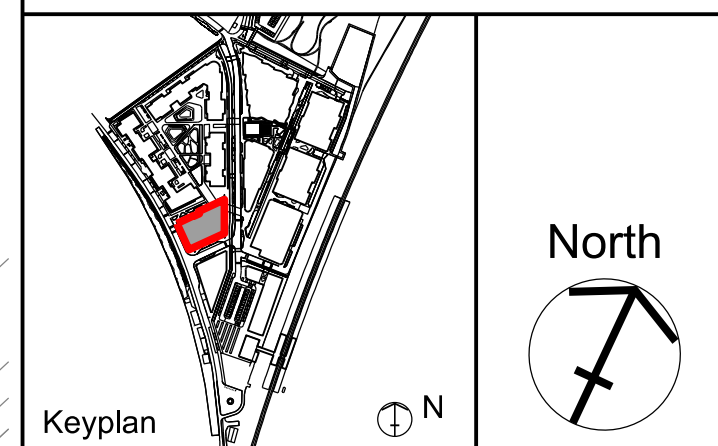

Project
Cambridge North Masterplan

Drawing Title
S4 Levels 02-04 Typical Plan

Scale 1: 100
 Paper Size @A0
 Date 27.05.22

Project No. 1781
 Draw No. PA2002
 Rev No. 00

