


01 Long section AA
1:200

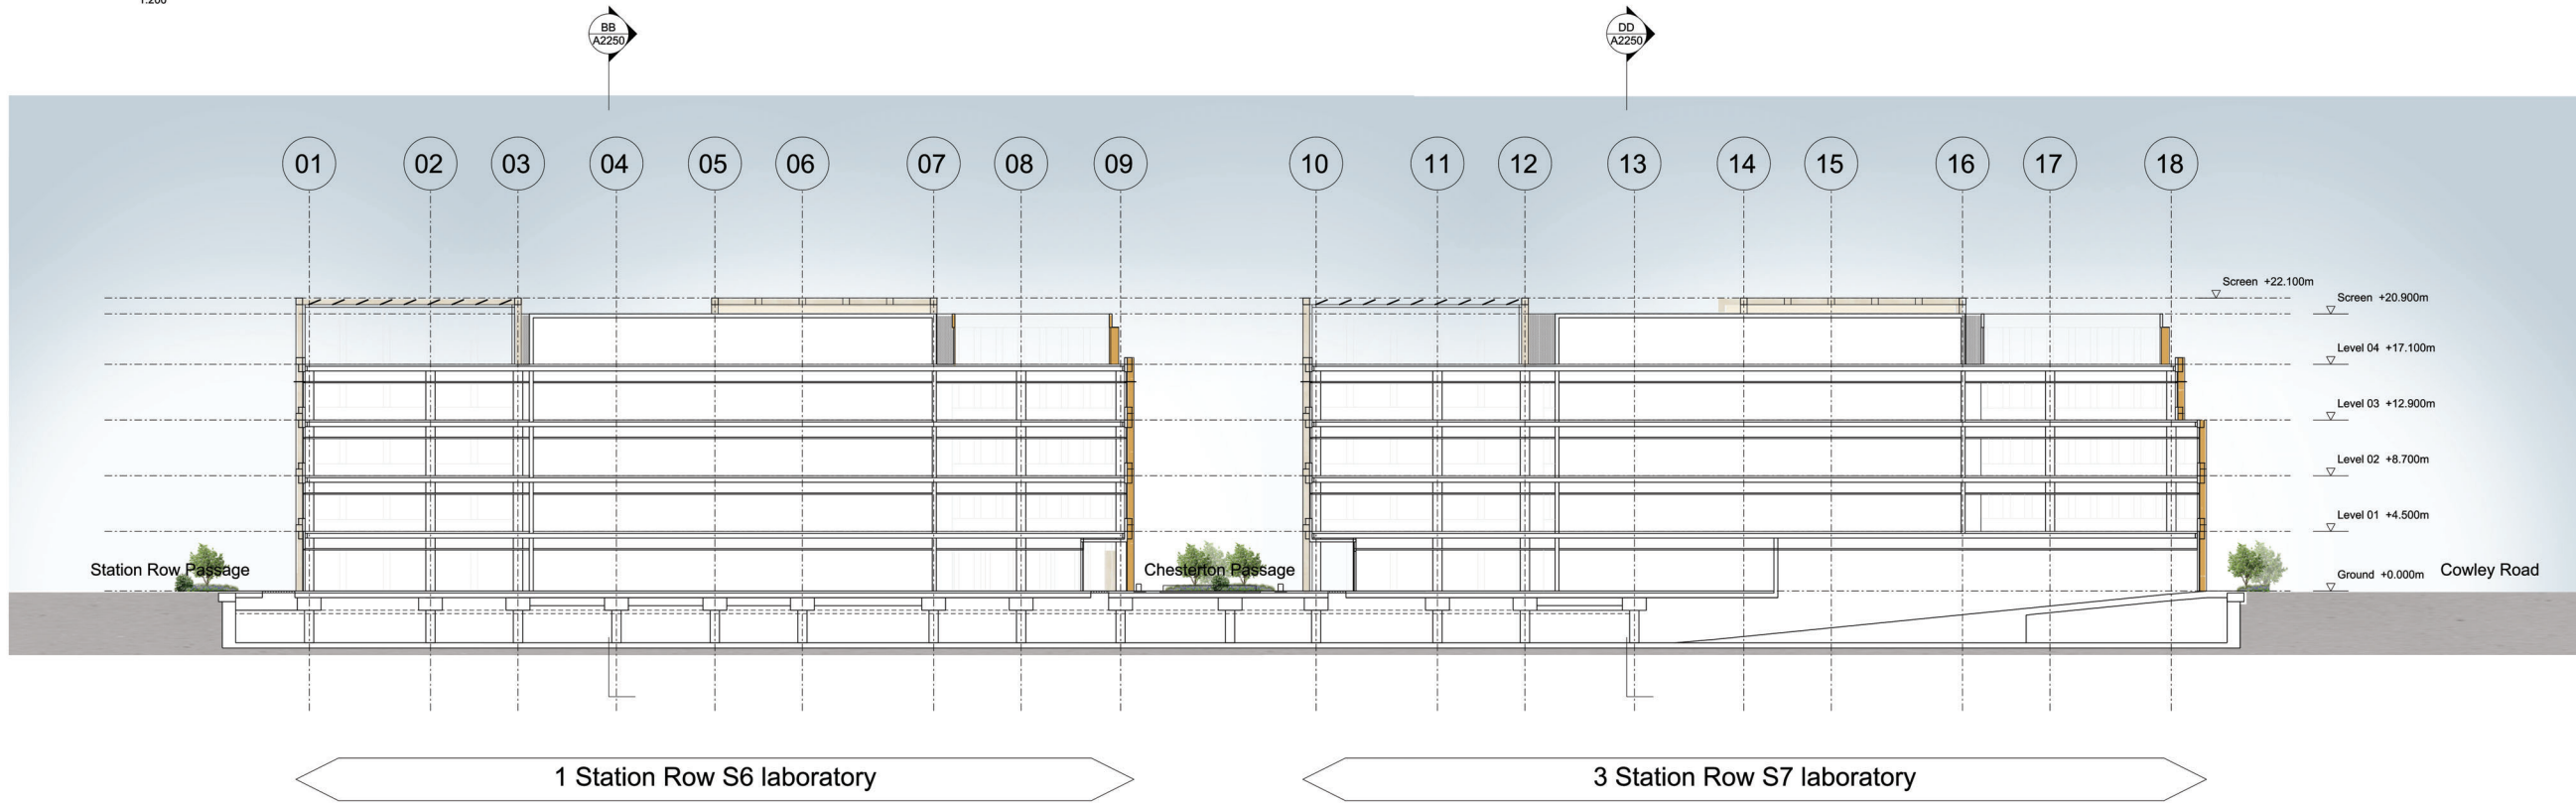

01 Long section AA
1:200

Illustrative rendered elevation - please note planting is indicative, refer to landscape architect's plans for location and details

- General Notes
1. Dimensions are in millimetres unless stated otherwise.
 2. Levels are in metres AOD unless stated otherwise.
 3. Dimensions govern. Do not scale off drawing.
 4. All dimensions to be verified on site before proceeding.
 5. All discrepancies to be notified in writing to Make Limited.
- © Make Limited 2022

Rev	Date	Reason For Issue	Chk
00	27.05.22	Planning submission	GW

FOR PLANNING
DRAWING STATUS

make
32 Cleveland Street
London, W1T 4JY
tel +44 (0) 20 7636 5151
info@makearchitects.com
www.makearchitects.com

Client
BROOKGATE



Project
Cambridge North Masterplan

Drawing Title
S6 and S7 Combined Section AA

Scale 1: 200 Paper Size @A0 Date 27.05.22

Project No. 1818 Draw No. PA2240 Rev No. 00