


NOTES

DO NOT SCALE FROM THIS DRAWING TO BE READ IN COLOUR
 Contractors, sub-contractors and suppliers are to verify any critical dimensions on site prior to commencing work, fabrication or construction of any elements.
 Any discrepancies or errors must be brought to the attention of Robert Myers Associates.
 All structural elements are shown indicatively. For all elements of structure, refer to structural engineers' and specialist sub-contractor/fabricators' design, detail and specification.
 The drawings are to be read in conjunction with all relevant landscape architect, consultant and specialist drawings.
 This drawing is to be read specifically in conjunction with:
 630_01(MP)003 Ecology Strategy Roof;
 630_01(MP)008 Tree Strategy;
 630_01(MP)009 Planting Strategy (West); and
 630_01(MP)010 Planting Strategy (East).

LOCATION PLAN SCALE: NTS

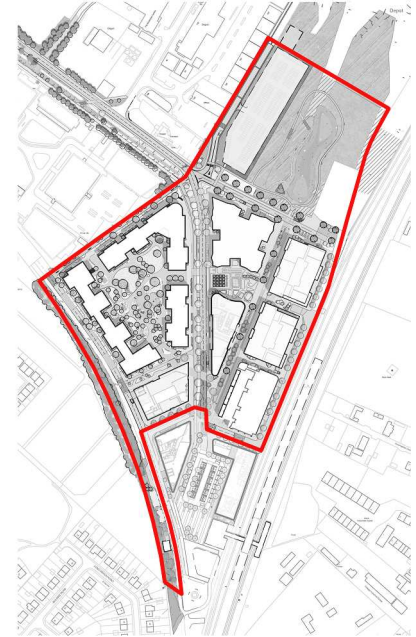

PURPOSE OF ISSUE

| Rev: | Date: | Drawing Status: |
|------|----------|-----------------|
| P1 | 27.05.22 | FOR PLANNING |
| P2 | 11.10.22 | FOR PLANNING |
| P3 | 24.04.23 | FOR PLANNING |

REVISIONS

| Rev: | Date: | Description: |
|------|----------|-----------------------------------|
| P1 | 27.05.22 | First Issue |
| P2 | 11.10.22 | Updates to layout |
| P3 | 24.04.23 | Wild Park Pond footprint enlarged |

KEY

- Wettest inundation zone 20% (shown indicatively) & Residential swales
- Driest inundation zone 80% (shown indicatively)
- Permanently wet - swale
- Planting - OMH mimic in rain garden
- Seeding - Restored Open Mosaic Habitat Species
- Seeding - Regenerated Open Mosaic Habitat Species (topsoil layer stripped and removed)
- Planting - meadow grassland verge
- Flowering lawn
- Reed Bed
- Ivy Greenscreen (as green 'hoarding' and to service compound fencing)
- Proposed trees - Large
- Proposed trees - Medium
- Proposed trees - Small
- Transplanted pollarded willow tree
- Mixed native hedgerow
- Ornamental hedgerow
- Existing Open Mosaic Habitat (OMH) in moderate condition
- Existing areas of scrub and Open Mosaic seedbed
- Existing tree belt with supplementary intermittent native tree planting to wild scrub area

CAMBRIDGE NORTH

Client: Brookgate
 Drawing: Ecology Strategy Ground Floor
 Project No: 630_01
 Drawing No: 630_01(MP)002
 Scale: 1:2000 @A3
 Date: May 2022
 Checked: JB
 Rev: P3
 Drawn: EH
 PM Checked: RM



13-15 Covent Garden
 Cambridge
 CB1 2HS
 Tel: +44 (0) 1223 351400
 info@robertmyers-associates.co.uk
 www.robertmyers-associates.co.uk

DO NOT SCALE FROM THIS DRAWING
 © Robert Myers Associates

