










LEGEND

-  Green Belt
-  Developments under construction / permitted
-  Assessment Sectors
-  Assessment Sub Areas
-  Registered Park and Garden
-  Conservation Area
-  Scheduled Monument
-  Listed Building  
I II\* II



# LDĀ DESIGN

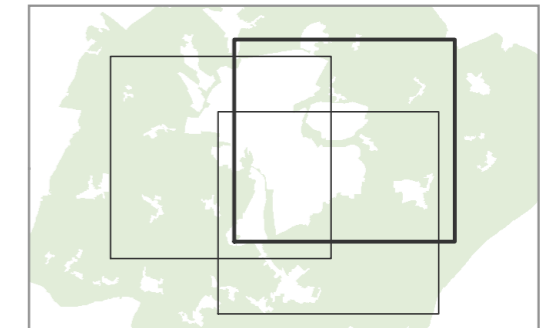PROJECT TITLE  
**CAMBRIDGE GREEN BELT STUDY**

DRAWING TITLE  
**Figure 13.3:  
Cultural Designations (East)**


ISSUED BY	Peterborough	T: 01733 310 471
DATE	November 2015	DRAWN MPa
SCALE @A3	1:30,000	CHECKED RK
STATUS	Final	APPROVED ChC

**DWG. NO. 4732\_013\_3**







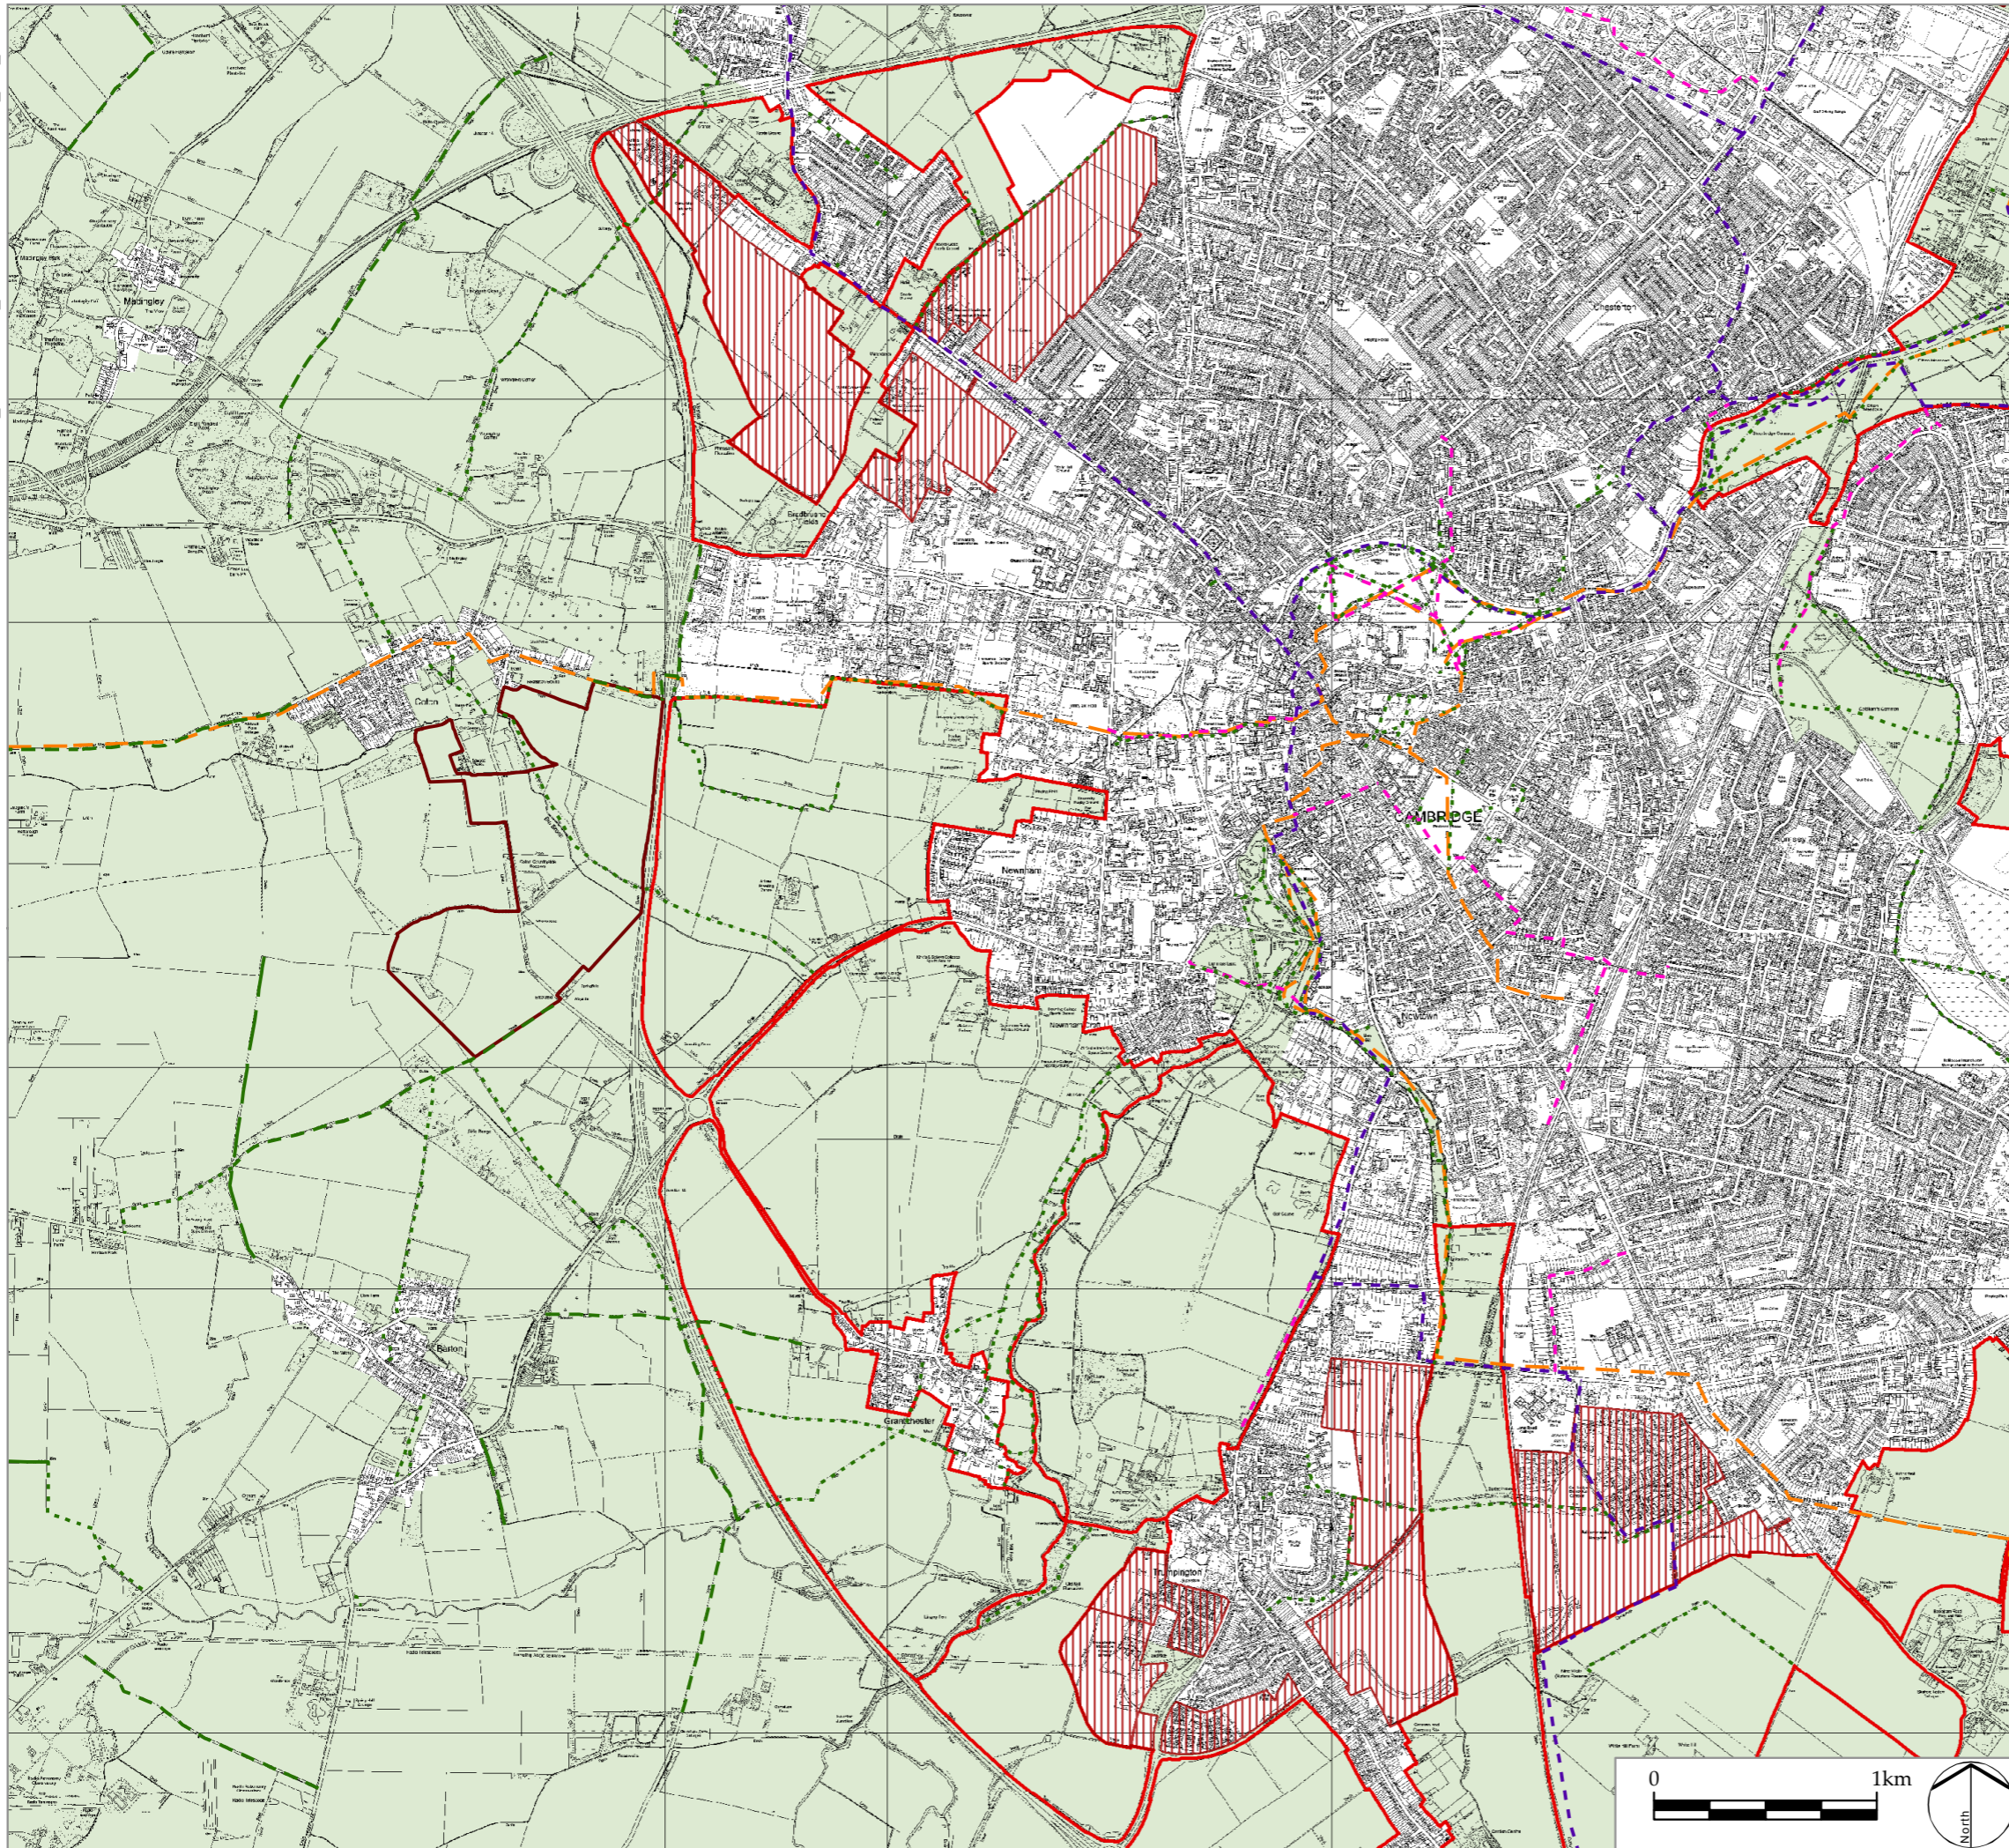




No dimensions are to be scaled from this drawing.  
All dimensions are to be checked on site.  
Area measurements for indicative purposes only.


© LDA Design Consulting Ltd. Quality Assured to BS EN ISO 9001 : 2008

Sources: Ordnance Survey, Cambridge City Council, Historic England



LEGEND

-  Green Belt
-  Developments under construction / permitted
-  Assessment Sectors
-  Assessment Sub Areas
-  Country Park
-  National Cycle Route
-  National Cycle Network Link
-  Long Distance Footpath
-  Byway
-  Bridleway
-  Footpath

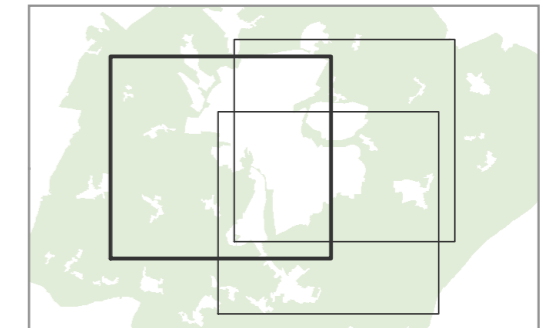

# LD A DESIGN

PROJECT TITLE  
**CAMBRIDGE GREEN BELT STUDY**

DRAWING TITLE  
**Figure 14.1:  
Recreational Routes and Country Parks (West)**


ISSUED BY	Peterborough	T: 01733 310 471
DATE	November 2015	DRAWN MPa
SCALE @A3	1:30,000	CHECKED RK
STATUS	Final	APPROVED ChC

**DWG. NO. 4732\_014\_1**







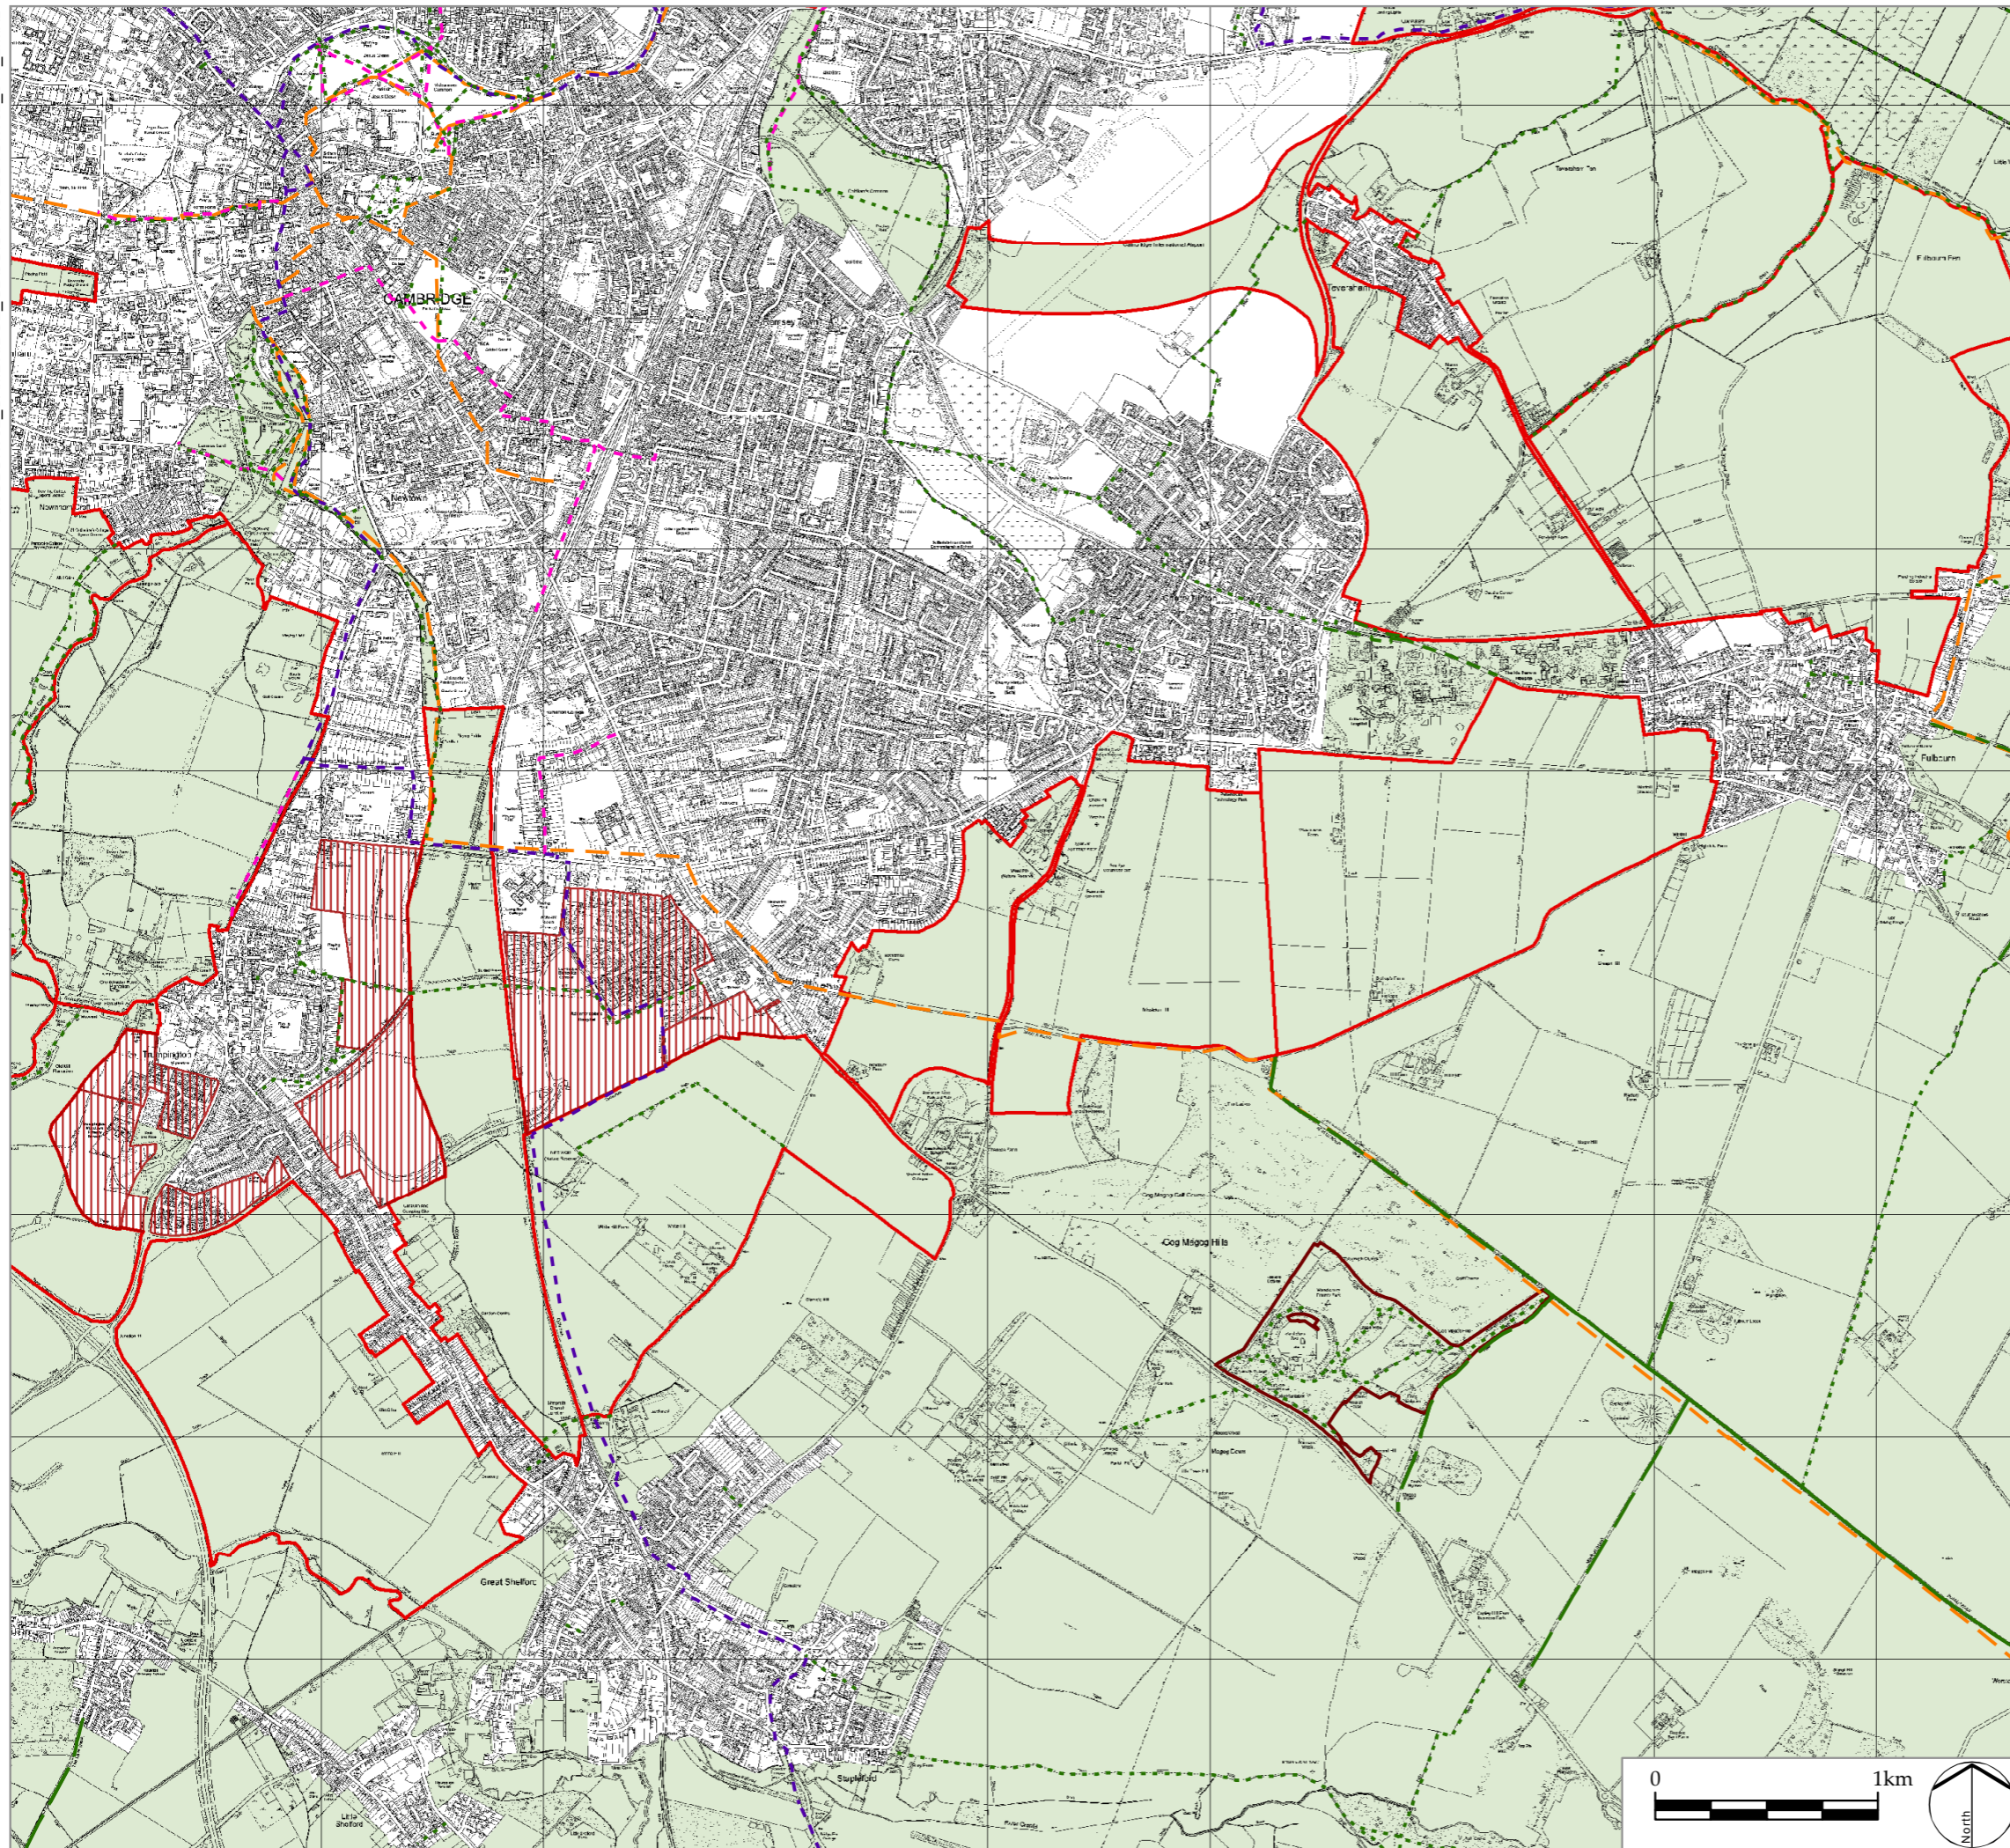




No dimensions are to be scaled from this drawing.  
All dimensions are to be checked on site.  
Area measurements for indicative purposes only.


© LDA Design Consulting Ltd. Quality Assured to BS EN ISO 9001 : 2008

Sources: Ordnance Survey, Cambridge City Council, Sustrans



LEGEND

-  Green Belt
-  Developments under construction
-  Assessment Sectors
-  Assessment Sub Areas
-  Country Park
-  National Cycle Route
-  National Cycle Network Link
-  Long Distance Footpath
-  Byway
-  Bridleway
-  Footpath

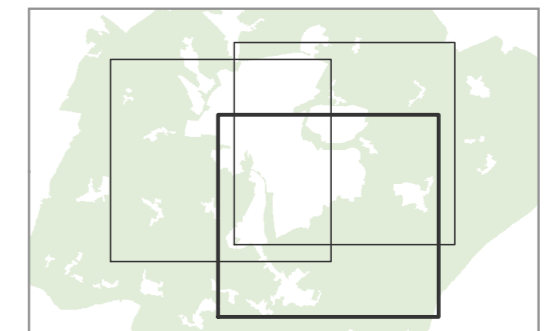

# LD A DESIGN

PROJECT TITLE  
**CAMBRIDGE GREEN BELT STUDY**

DRAWING TITLE  
**Figure 14.2:  
Recreational Routes and Country Parks (South)**


ISSUED BY	Peterborough	T: 01733 310 471
DATE	November 2015	DRAWN MPa
SCALE @A3	1:30,000	CHECKED RK
STATUS	Final	APPROVED ChC

**DWG. NO. 4732\_014\_2**







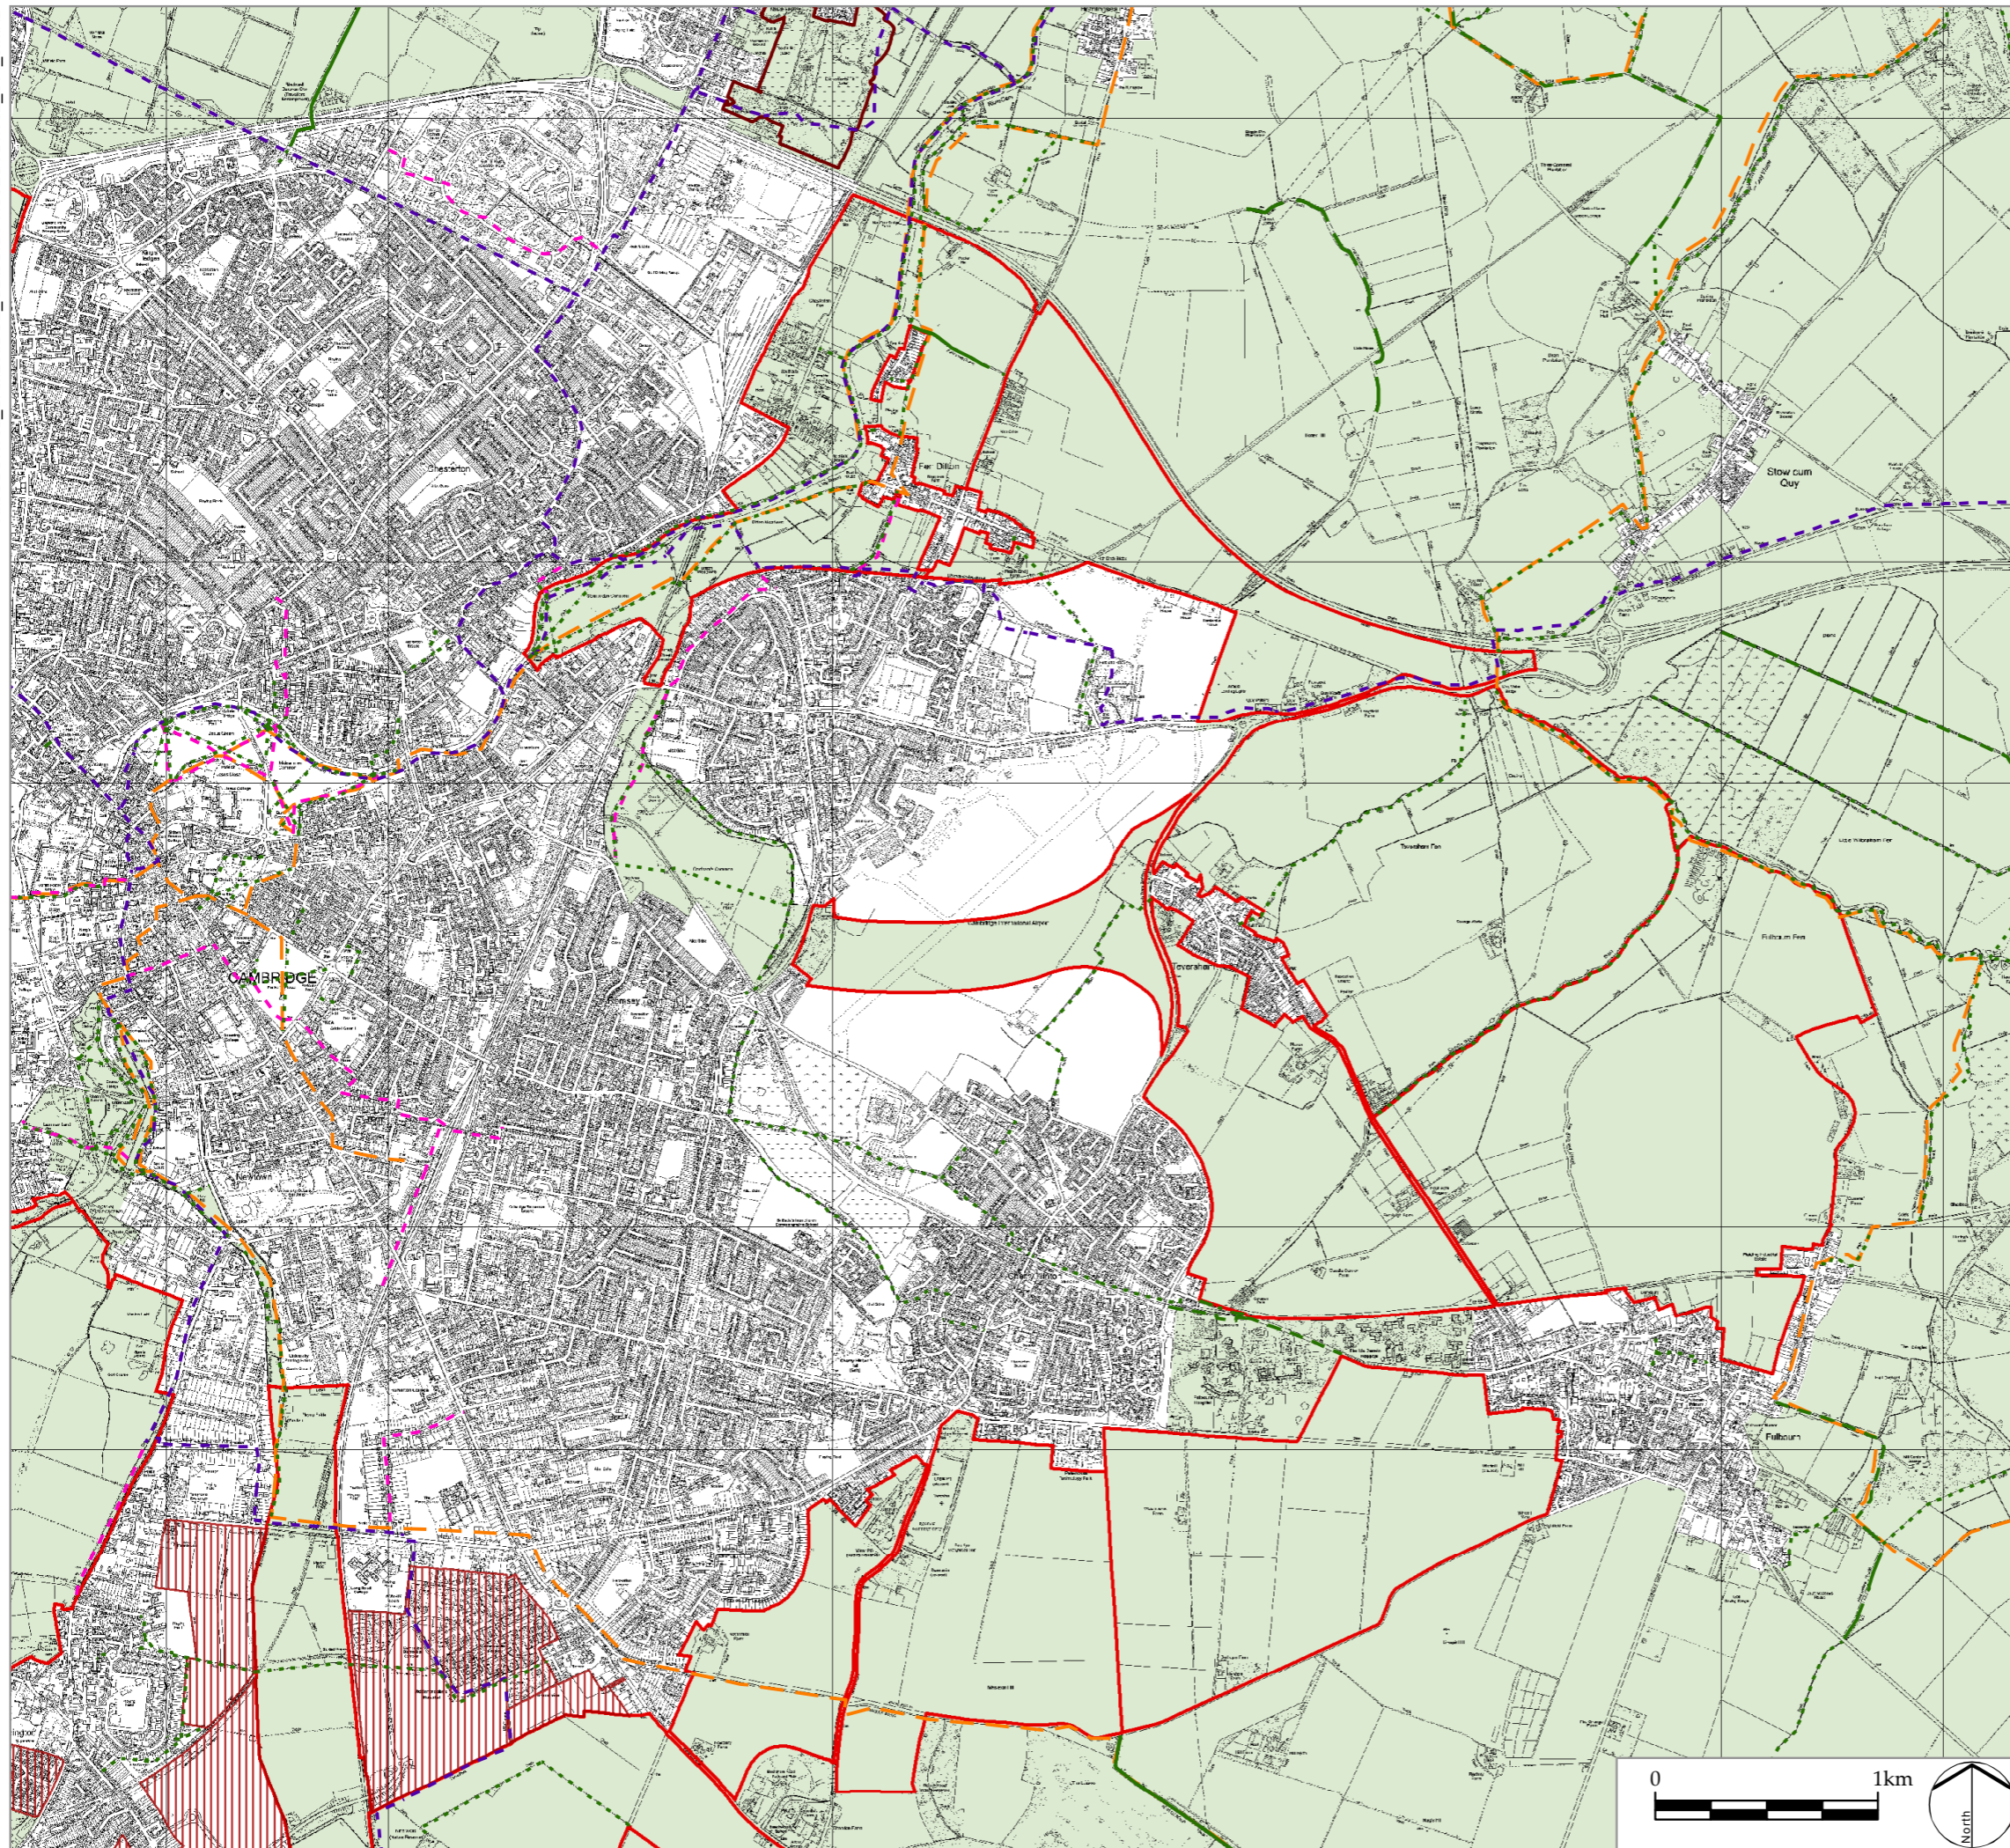




No dimensions are to be scaled from this drawing.  
All dimensions are to be checked on site.  
Area measurements for indicative purposes only.


© LDA Design Consulting Ltd. Quality Assured to BS EN ISO 9001 : 2008

Sources: Ordnance Survey, Cambridge City Council, Sustrans



LEGEND

-  Green Belt
-  Developments under construction
-  Assessment Sectors
-  Assessment Sub Areas
-  Country Park
-  National Cycle Route
-  National Cycle Network Link
-  Long Distance Footpath
-  Byway
-  Bridleway
-  Footpath

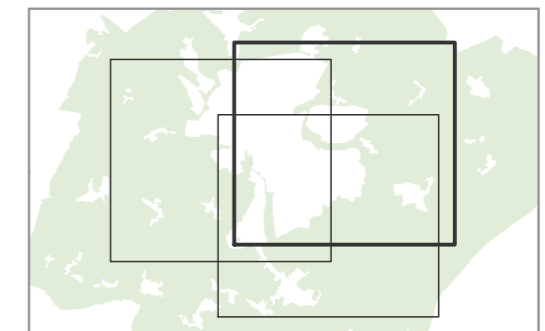

# LD A DESIGN

PROJECT TITLE  
**CAMBRIDGE GREEN BELT STUDY**

DRAWING TITLE  
**Figure 14.3:  
Recreational Routes and Country Parks (East)**

ISSUED BY	Peterborough	T: 01733 310 471
DATE	November 2015	DRAWN MPa
SCALE @A3	1:30,000	CHECKED RK
STATUS	Final	APPROVED ChC

**DWG. NO. 4732\_014\_3**

No dimensions are to be scaled from this drawing.  
All dimensions are to be checked on site.  
Area measurements for indicative purposes only.

© LDA Design Consulting Ltd. Quality Assured to BS EN ISO 9001 : 2008

Sources: Ordnance Survey, Cambridge City Council, Sustrans