




## Appendix 4

Cambridge South Masterplan; Evolution and Principles

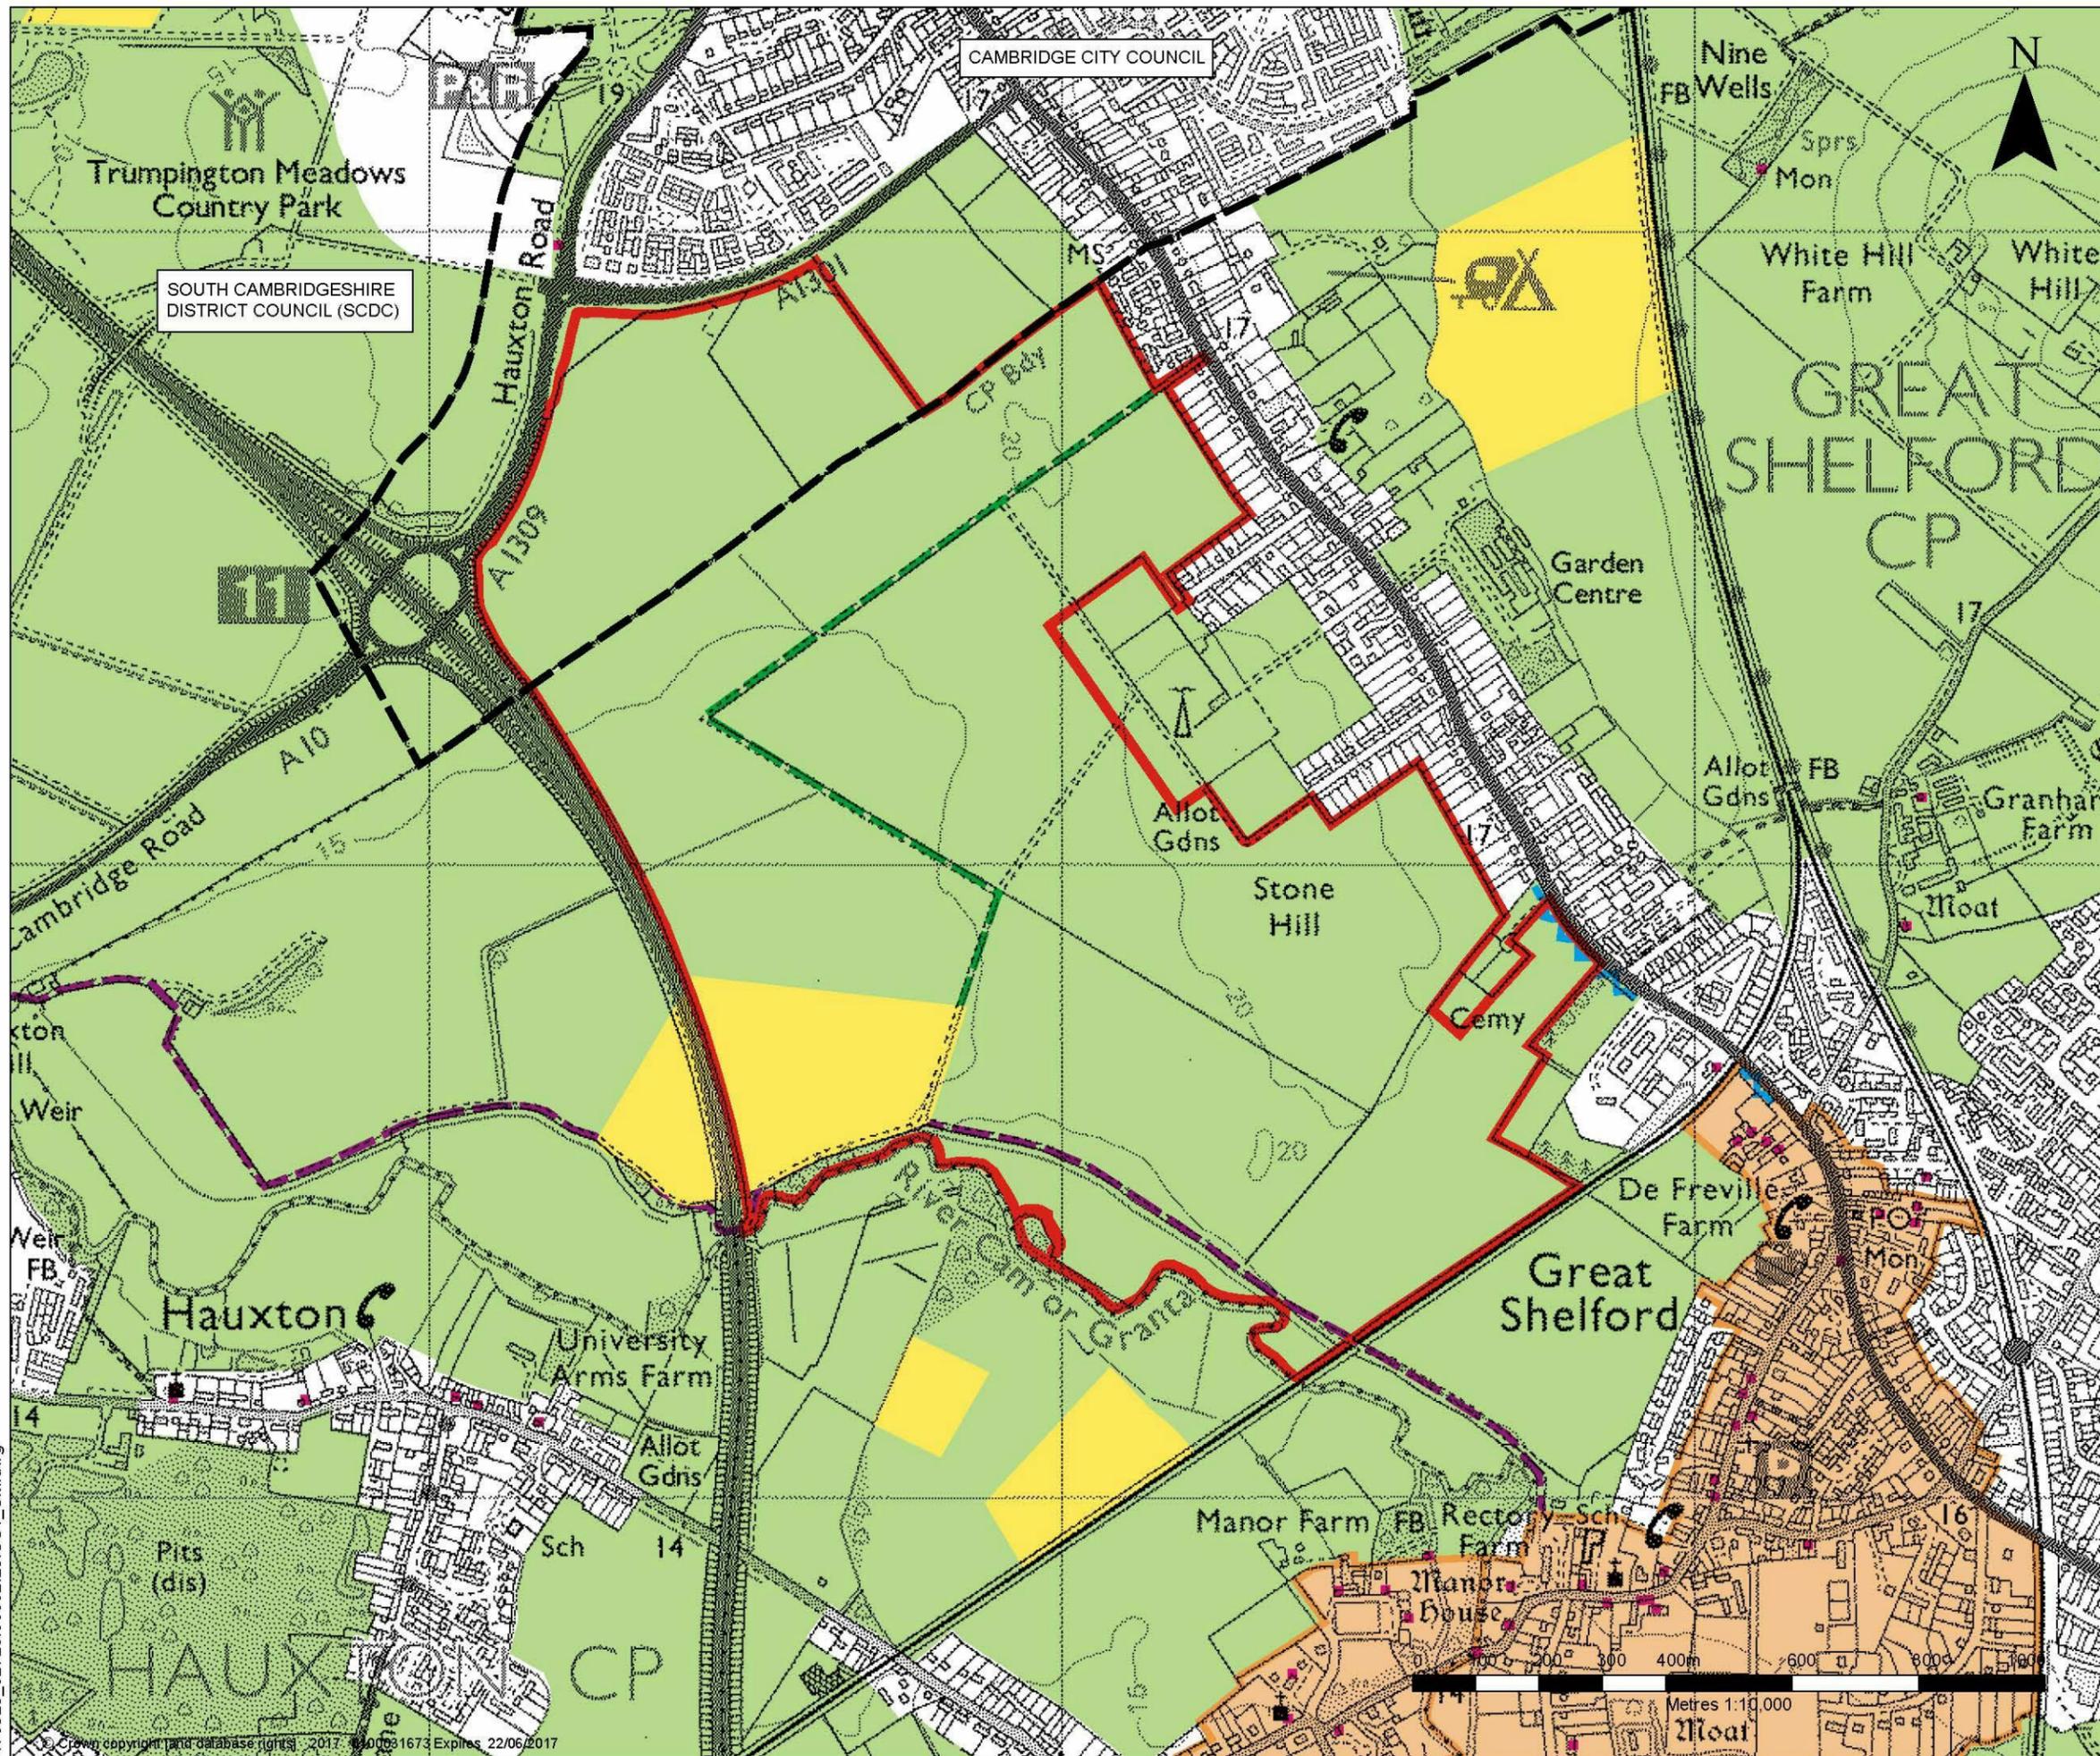

LEGEND

|  |  |
|--|--|
|  | SITE BOUNDARY  |
|  | AUTHORITY BOUNDARY   |
|  | PERMISSIVE BRIDLEWAY   |
|  | PERMISSIVE FOOTPATH  |
|  | IMPORTANT COUNTRYSIDE FRONTAGE (POLICY NH/13 SCDCLocal PLAN) |
|  | GREEN BELT (POLICY S/4 SCDCLocal PLAN)                       |
|  | SCHEDULED MONUMENT (POLICY NH/14 SCDCLocal PLAN)             |
|  | CONSERVATION AREA (POLICY NH/1 SOUTH SCDCLocal PLAN)         |
|  | LISTED BUILDING  |






ASPECT HOUSE  
 ASPECT BUSINESS PARK  
 BENNERLEY ROAD  
 NOTTINGHAM, NG6 8WR  
 T: 01159 647280  
 F: 01159 751576  
 www.slrconsulting.com

---

CAMBRIDGE SOUTH

---

LANDSCAPE AND VISUAL IMPACT  
ASSESSMENT

---

**LANDSCAPE DESIGNATION PLAN**

---

**CS1**


Scale  
1:10,000 @ A3

Date  
MARCH 2017


170329\_02728.00002.29\_CS1\_SM.dwg

© Crown copyright and database rights. 2017. 100031673 Expires 22/06/2017

© This drawing and its content are the copyright of SLR Consulting Ltd and may not be reproduced or amended except by prior written permission. SLR Consulting Ltd accepts no liability for any amendments made by other persons.

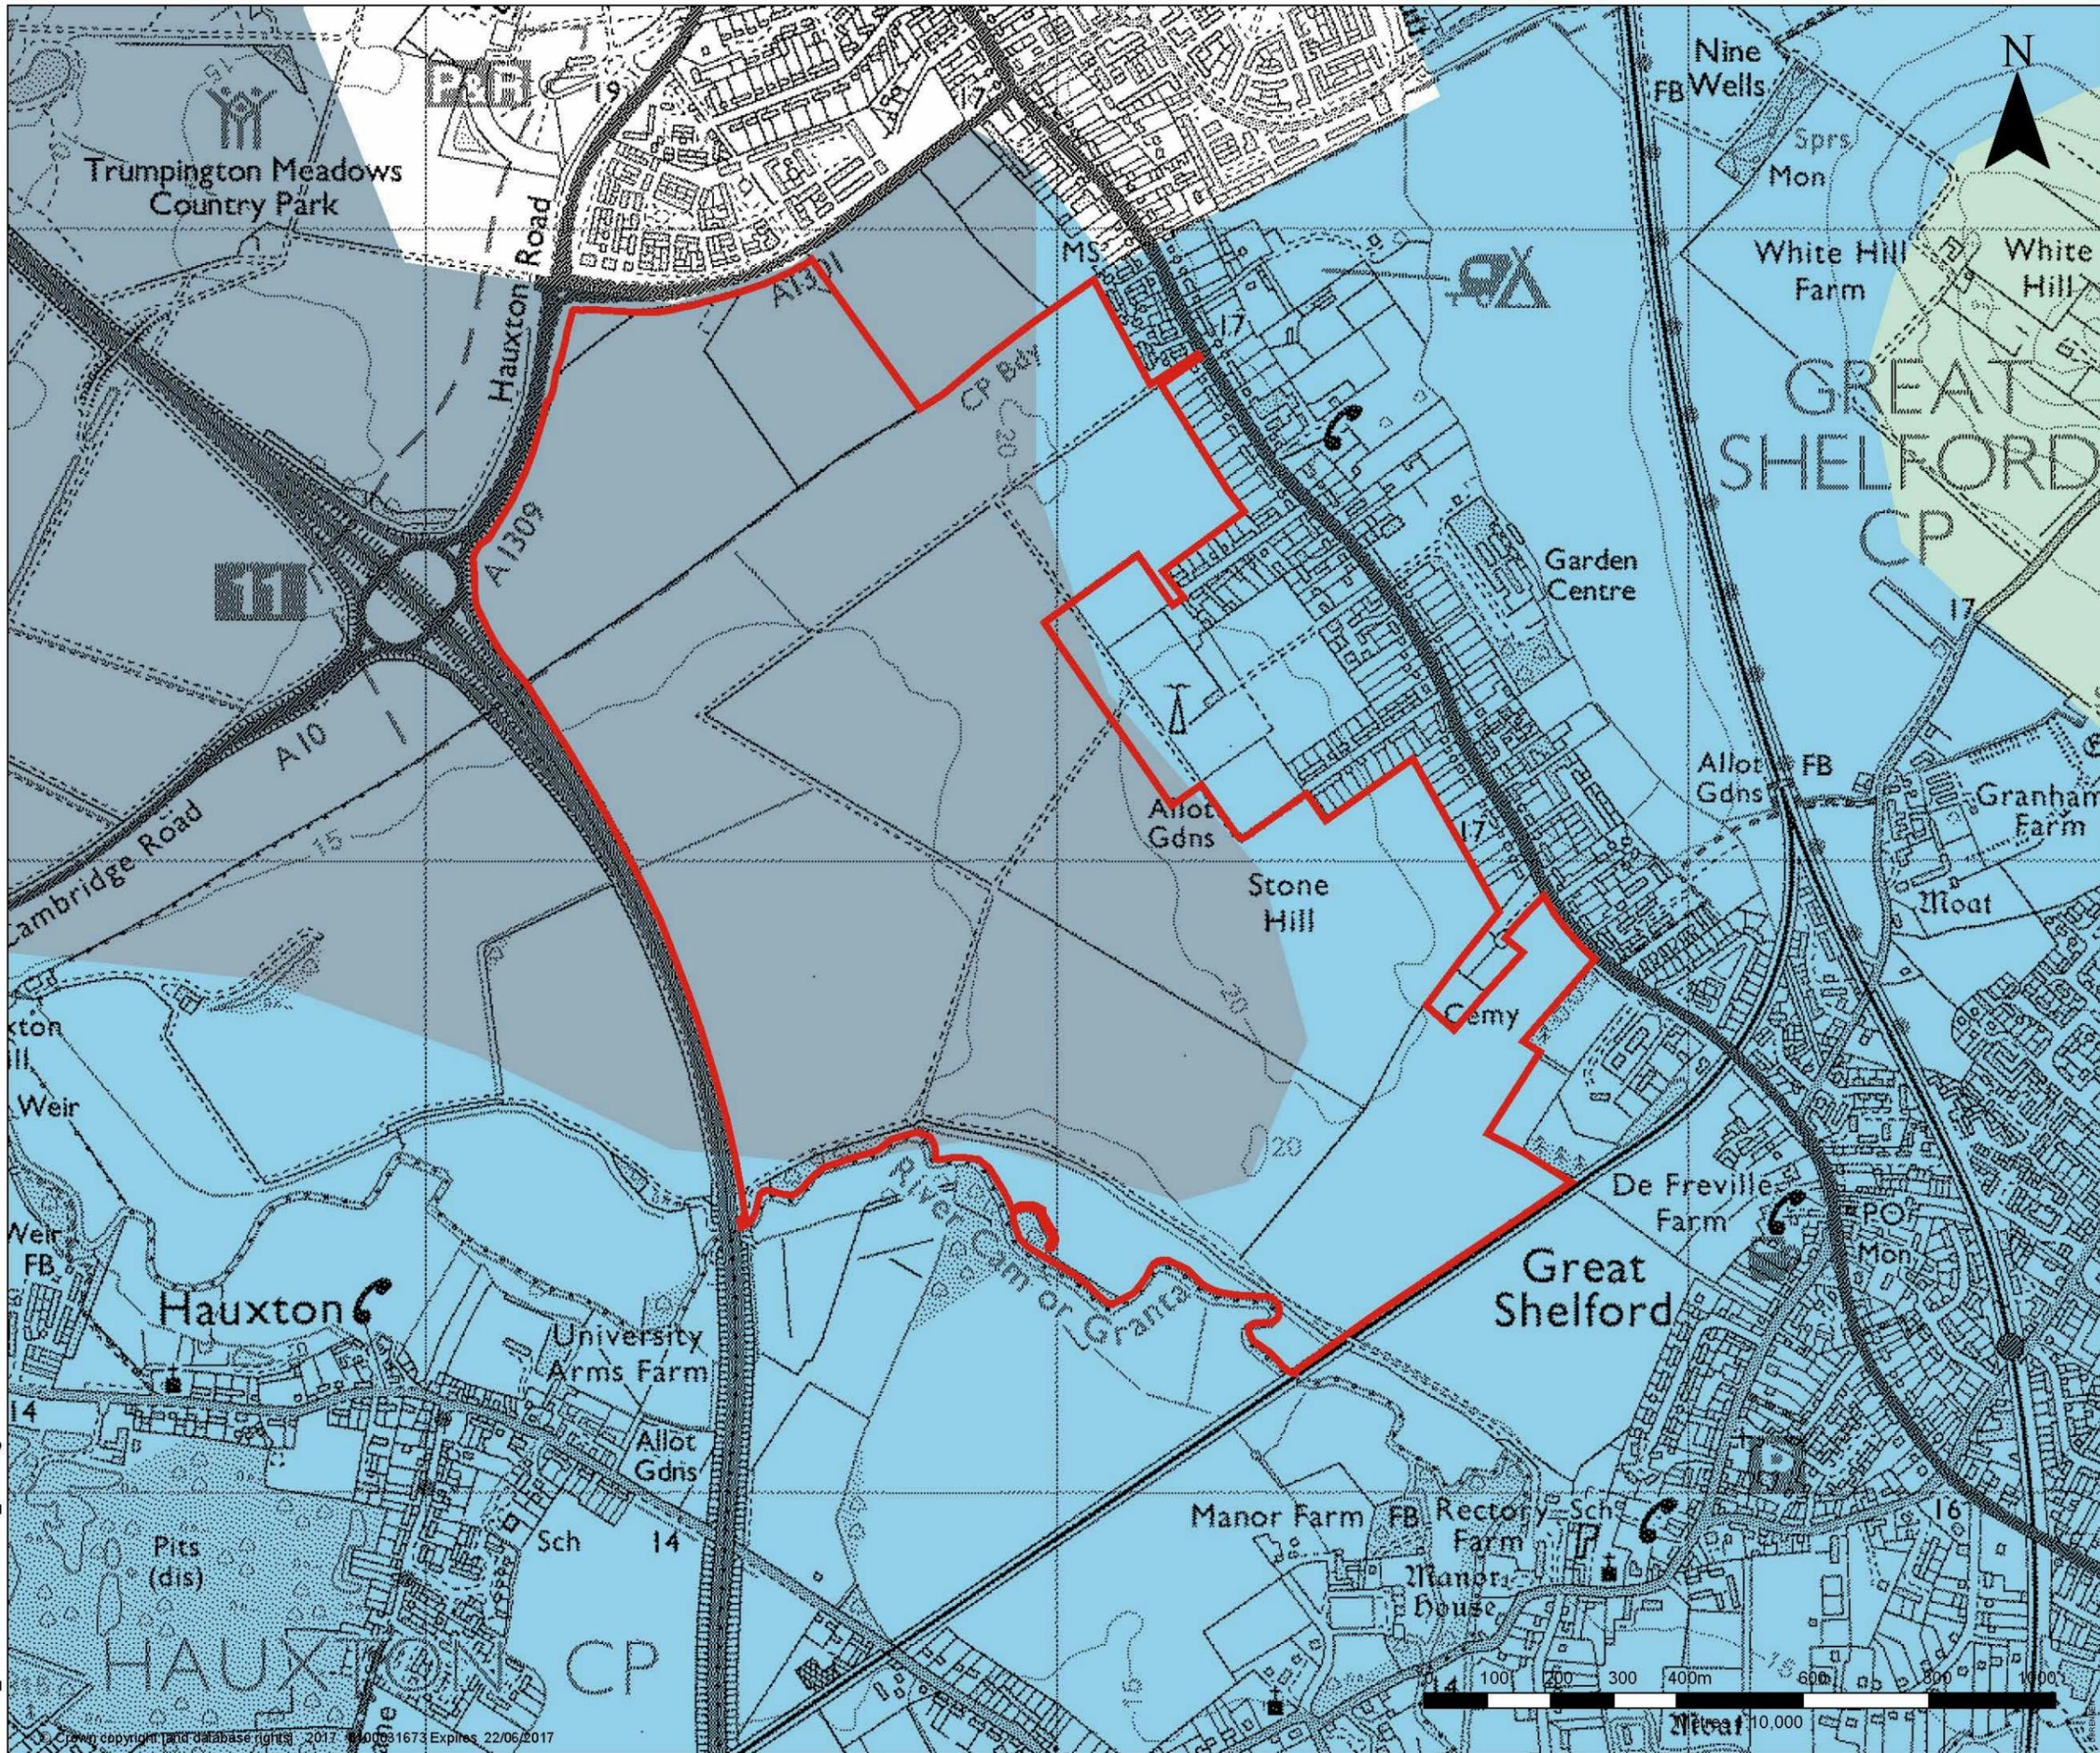

**LEGEND**

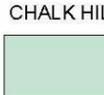-  SITE BOUNDARY
- CHALK HILLS**
  -  3B - GOG MAGOG CHALK HILLS
- RIVER VALLEYS**
  -  4B - GRANTA VALLEY
  -  4C - RHEE AND BOURN VALLEYS

**NOTES:**  
 ALL CHARACTER BOUNDARIES TAKEN FROM  
 CAMBRIDGE INNER GREEN BELT BOUNDARY  
 STUDY (LDA DESIGN, 2015)




ASPECT HOUSE  
 ASPECT BUSINESS PARK  
 BENNERLEY ROAD  
 NOTTINGHAM, NG6 8WR  
 T: 01159 647280  
 F: 01159 751576  
 www.slrconsulting.com

**CAMBRIDGE SOUTH**

**LANDSCAPE AND VISUAL IMPACT  
 ASSESSMENT**

**EXISTING LANDSCAPE CLASSIFICATION**

**CS2**

|                        |                    |
|------------------------|--------------------|
| Scale<br>1:10,000 @ A3 | Date<br>MARCH 2017 |
|------------------------|--------------------|

170329\_02728.00002.29\_CS2\_SM.dwg



**LEGEND**

 APPLICATION BOUNDARY

 VIEWPOINT



NOTE AERIAL PHOTOGRAPH  
TAKEN 15TH APRIL 2015





 ASPECT HOUSE  
 ASPECT BUSINESS PARK  
 BENNERLEY ROAD  
 NOTTINGHAM, NG6 8WR  
 T: 01159 647280  
 F: 01159 751576  
 www.slrconsulting.com

**CAMBRIDGE SOUTH**  
**LANDSCAPE AND VISUAL IMPACT**  
**ASSESSMENT**  
**VIEWPOINT LOCATION PLAN**  
**CS3**

Scale 1:10,000 @ A3      Date MARCH 2017

170329\_02728.00002.29\_CS3\_SM.dwg