


RD/FM/013

**Additional Evidence Relating to Bourn Airfield
New Settlement Major Development Site
Boundary**

*Appendix 4 Proposed changes by Countryside Properties/the Taylor Family to
Policy Map Inset I (Part 8 of 8)*

N

**Countryside Properties Proposed
Change to MDA Boundary**

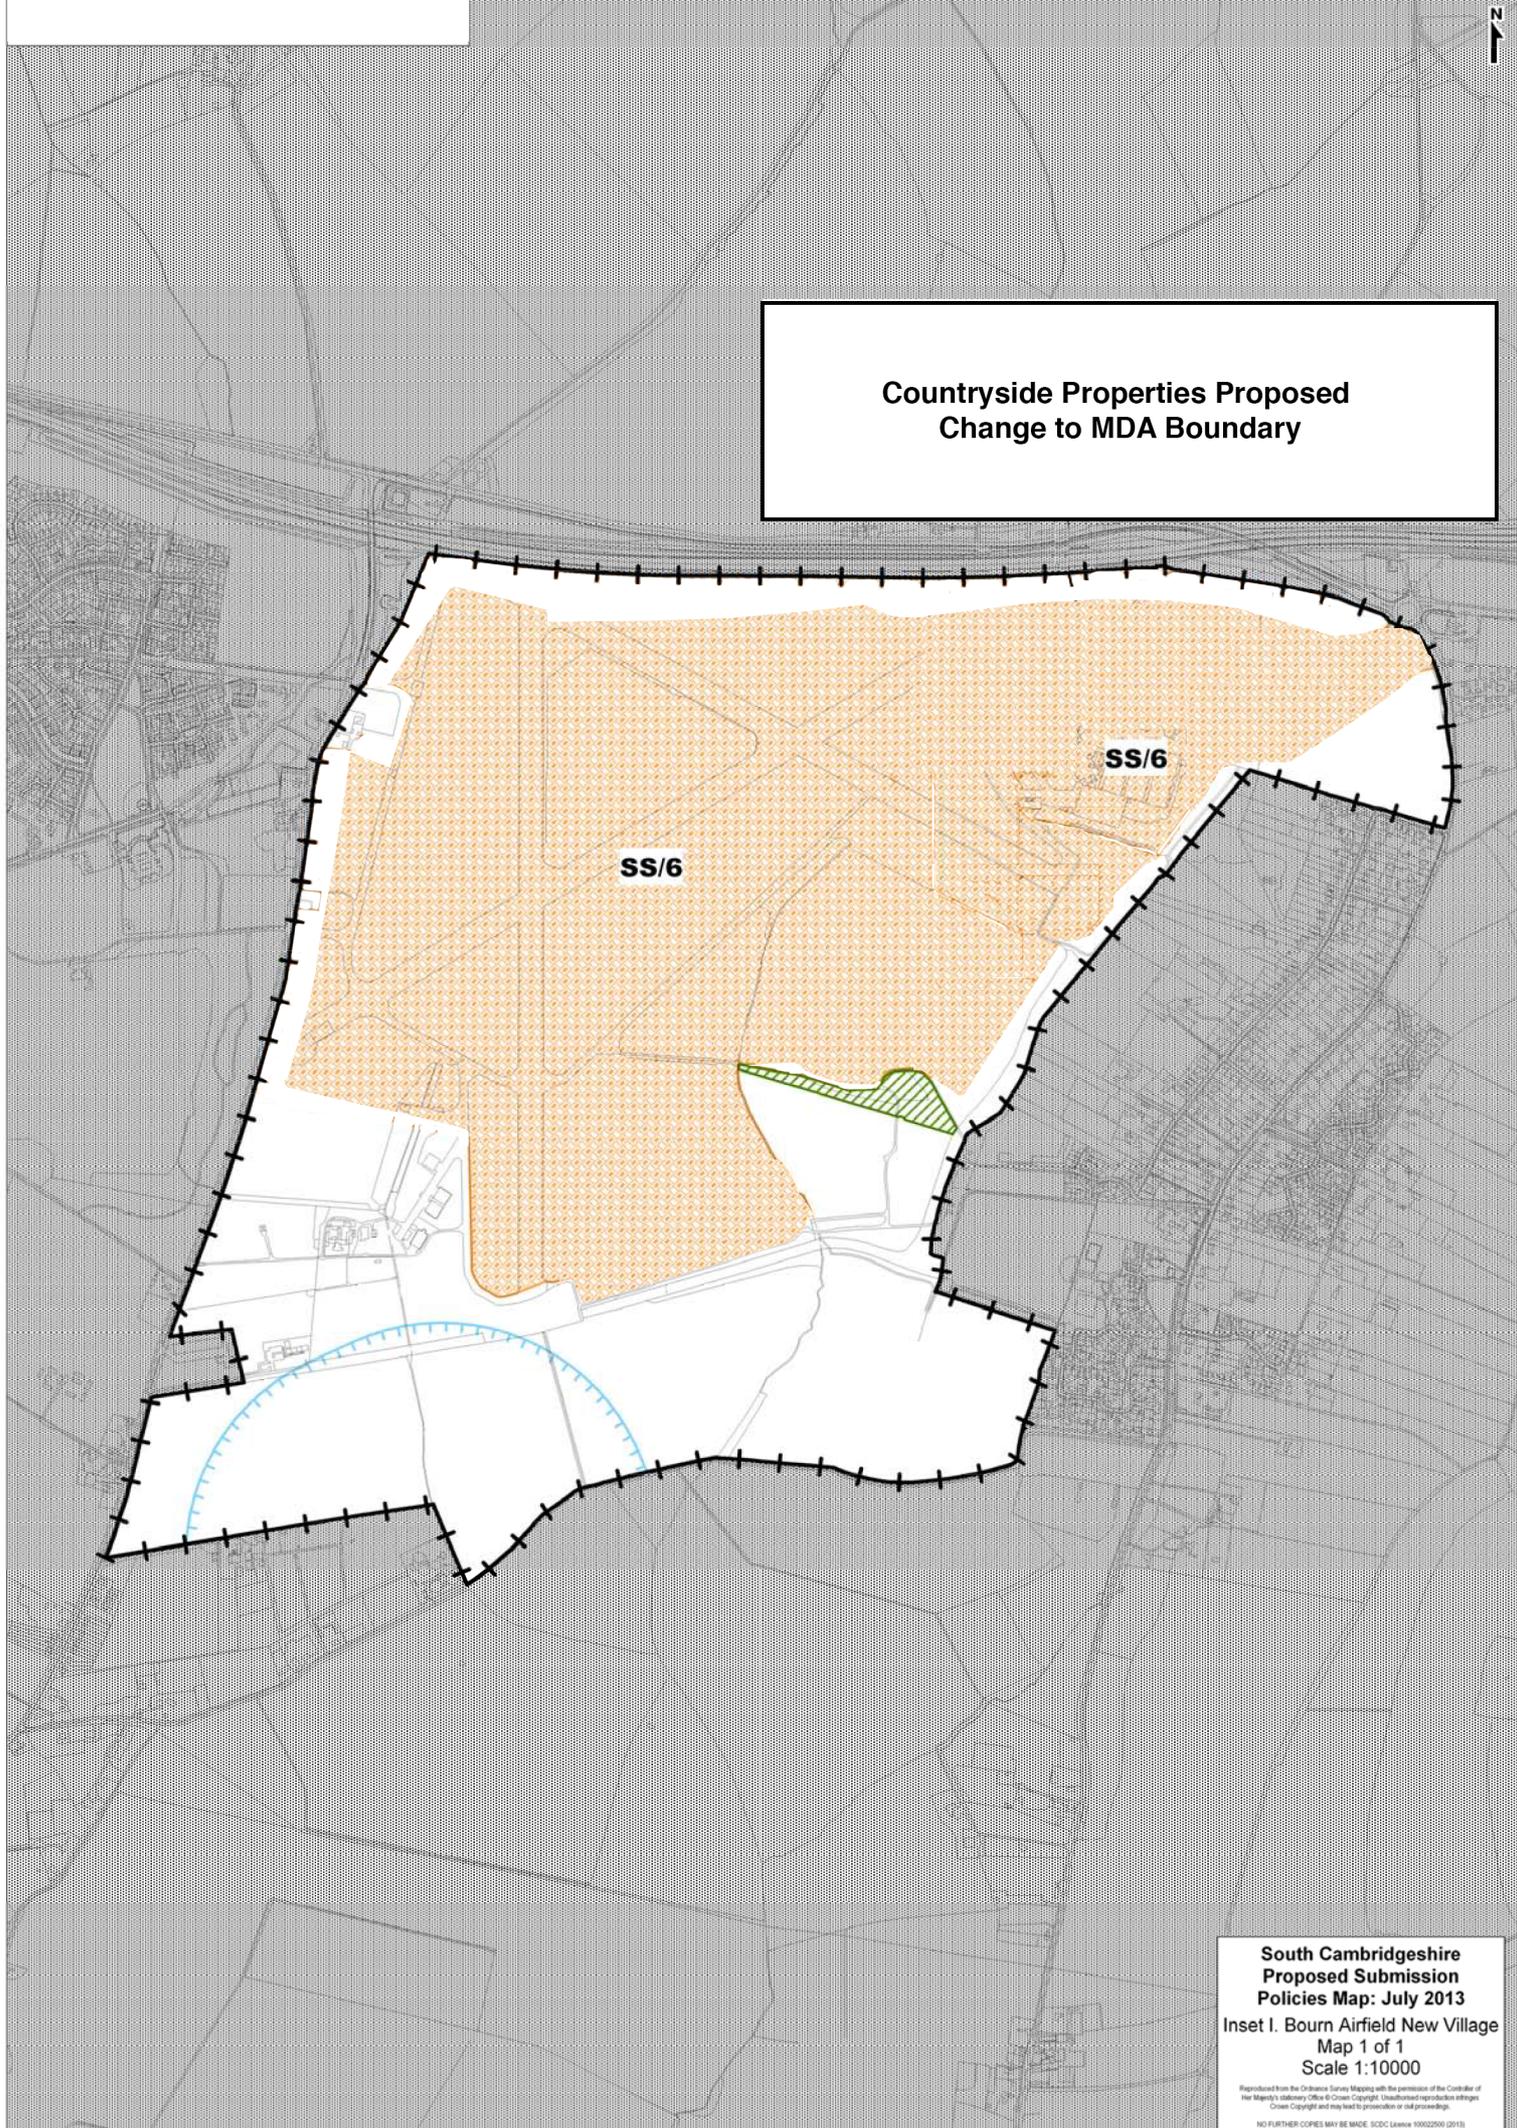

**South Cambridgeshire
Proposed Submission
Policies Map: July 2013**
Inset I. Bourn Airfield New Village
Map 1 of 1
Scale 1:10000

Reproduced from the Ordnance Survey Mapping with the permission of the Controller of Her Majesty's Stationery Office © Crown Copyright. Unauthorised reproduction is illegal. Crown Copyright and may lead to prosecution or civil proceedings.

NO FURTHER COPIES MAY BE MADE. © SCDC Licence 10002200 (2013)